

1 2 3 4 5 6 7 8

A



B

C

D

E

F

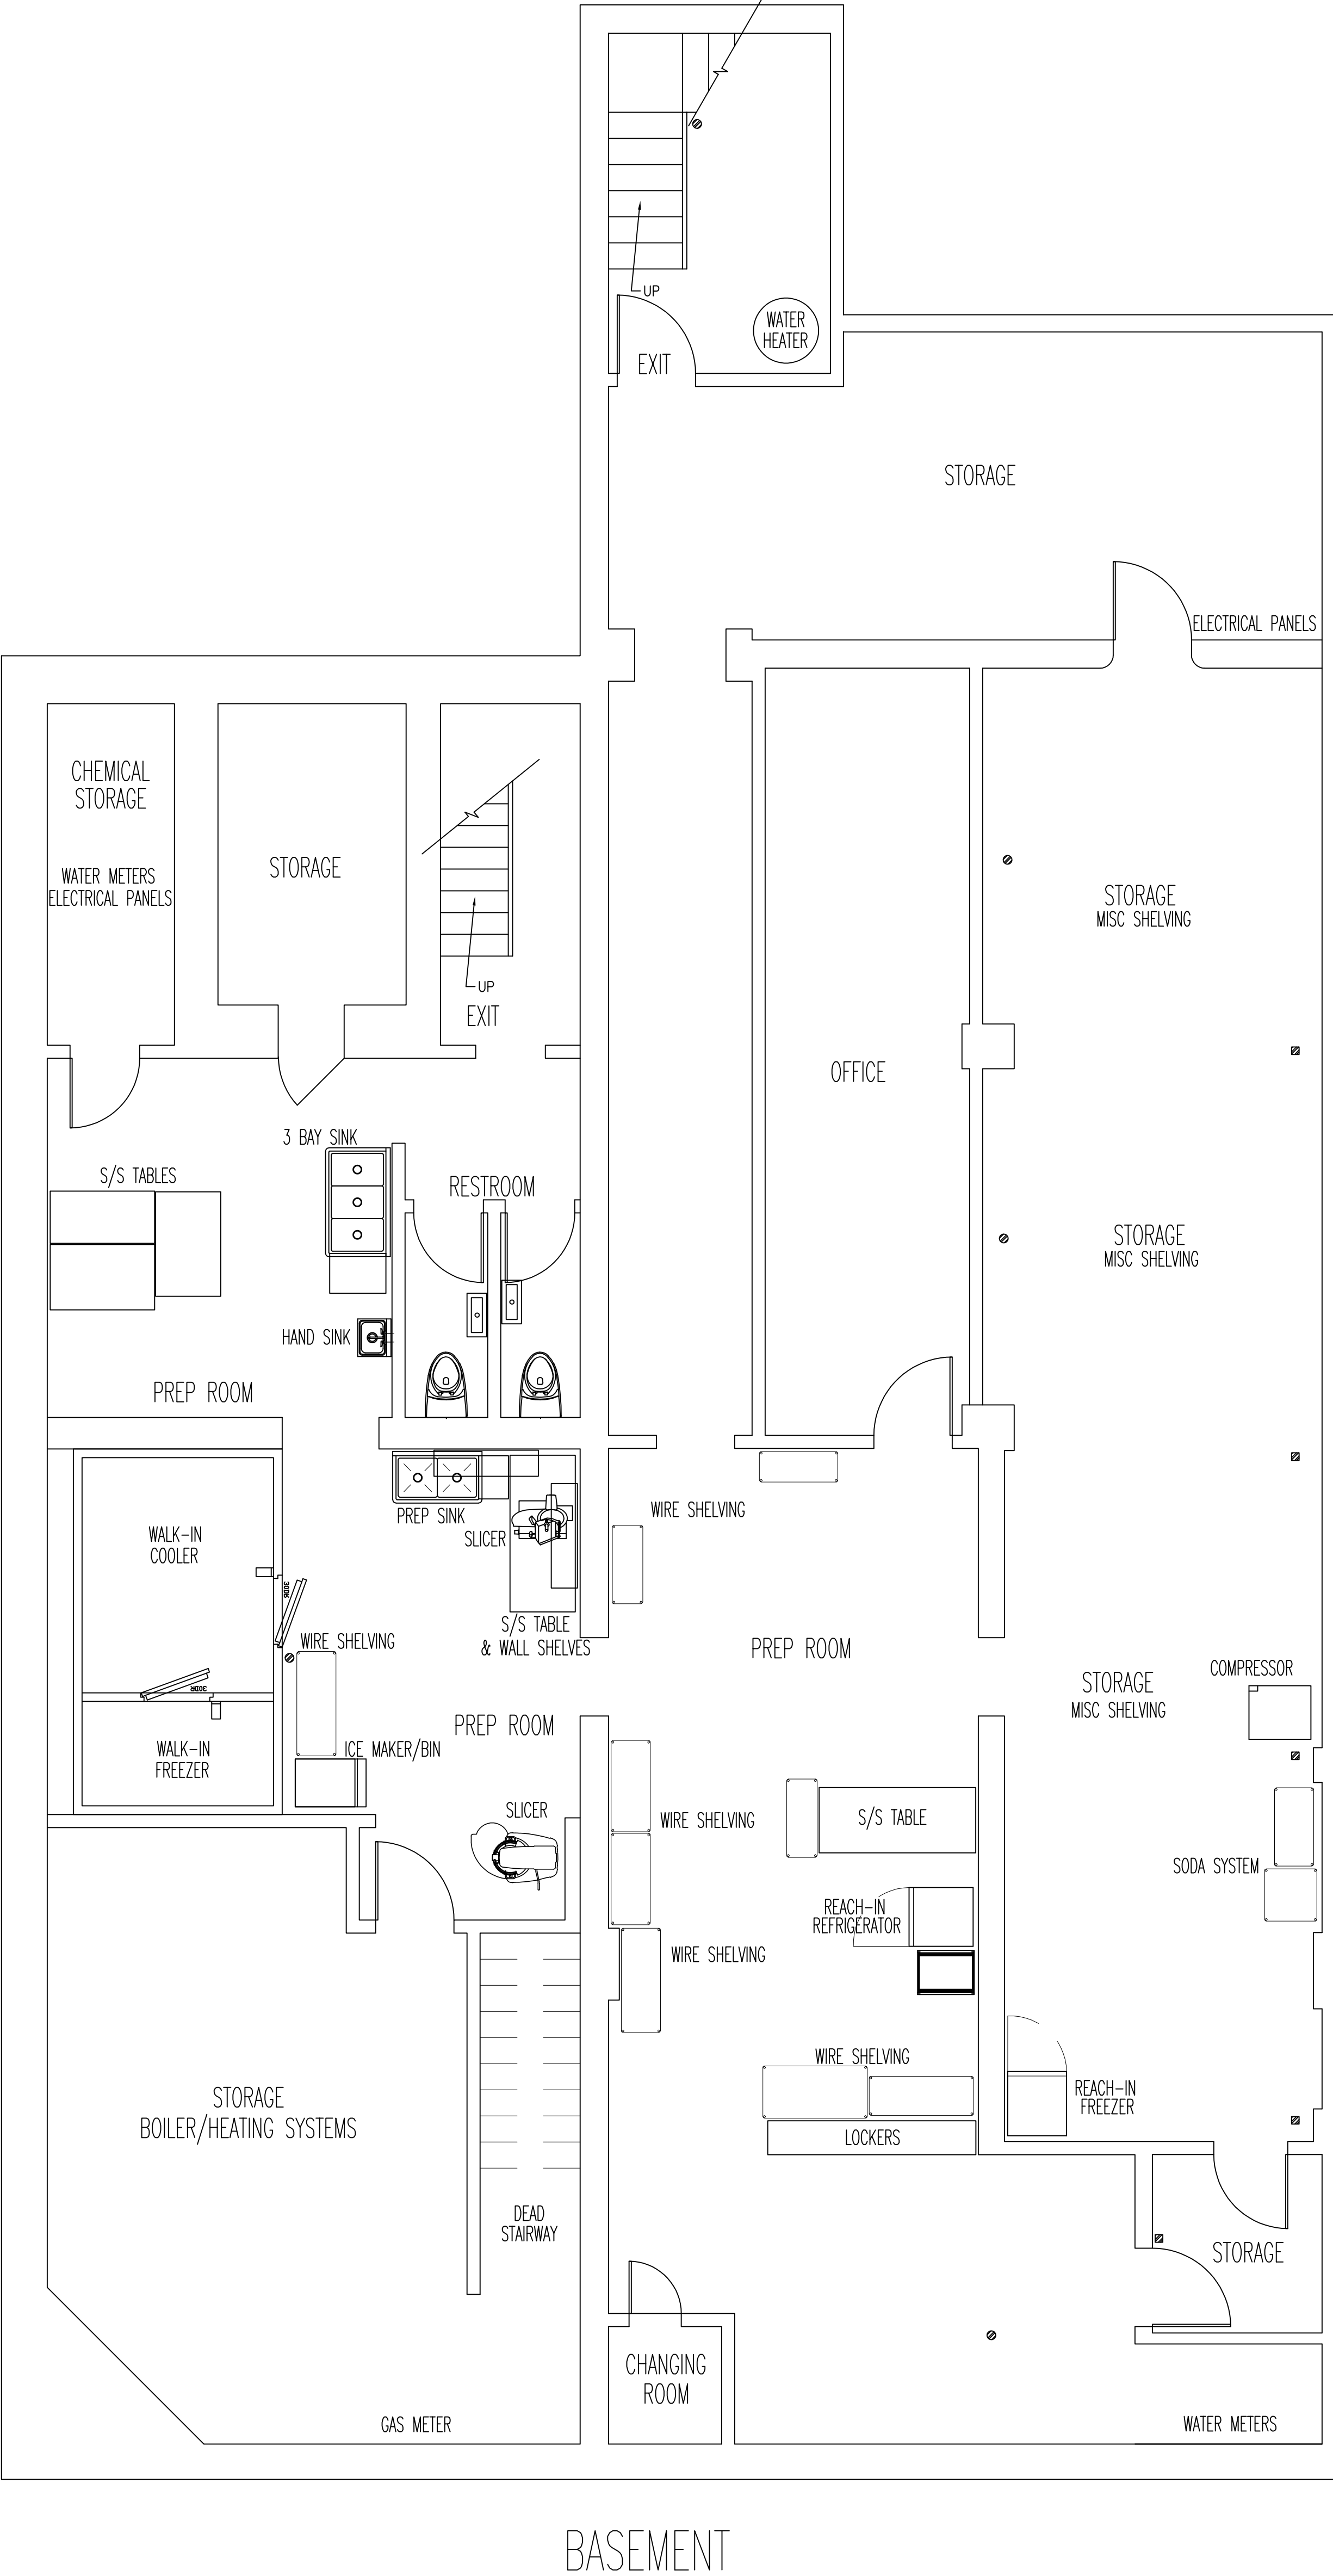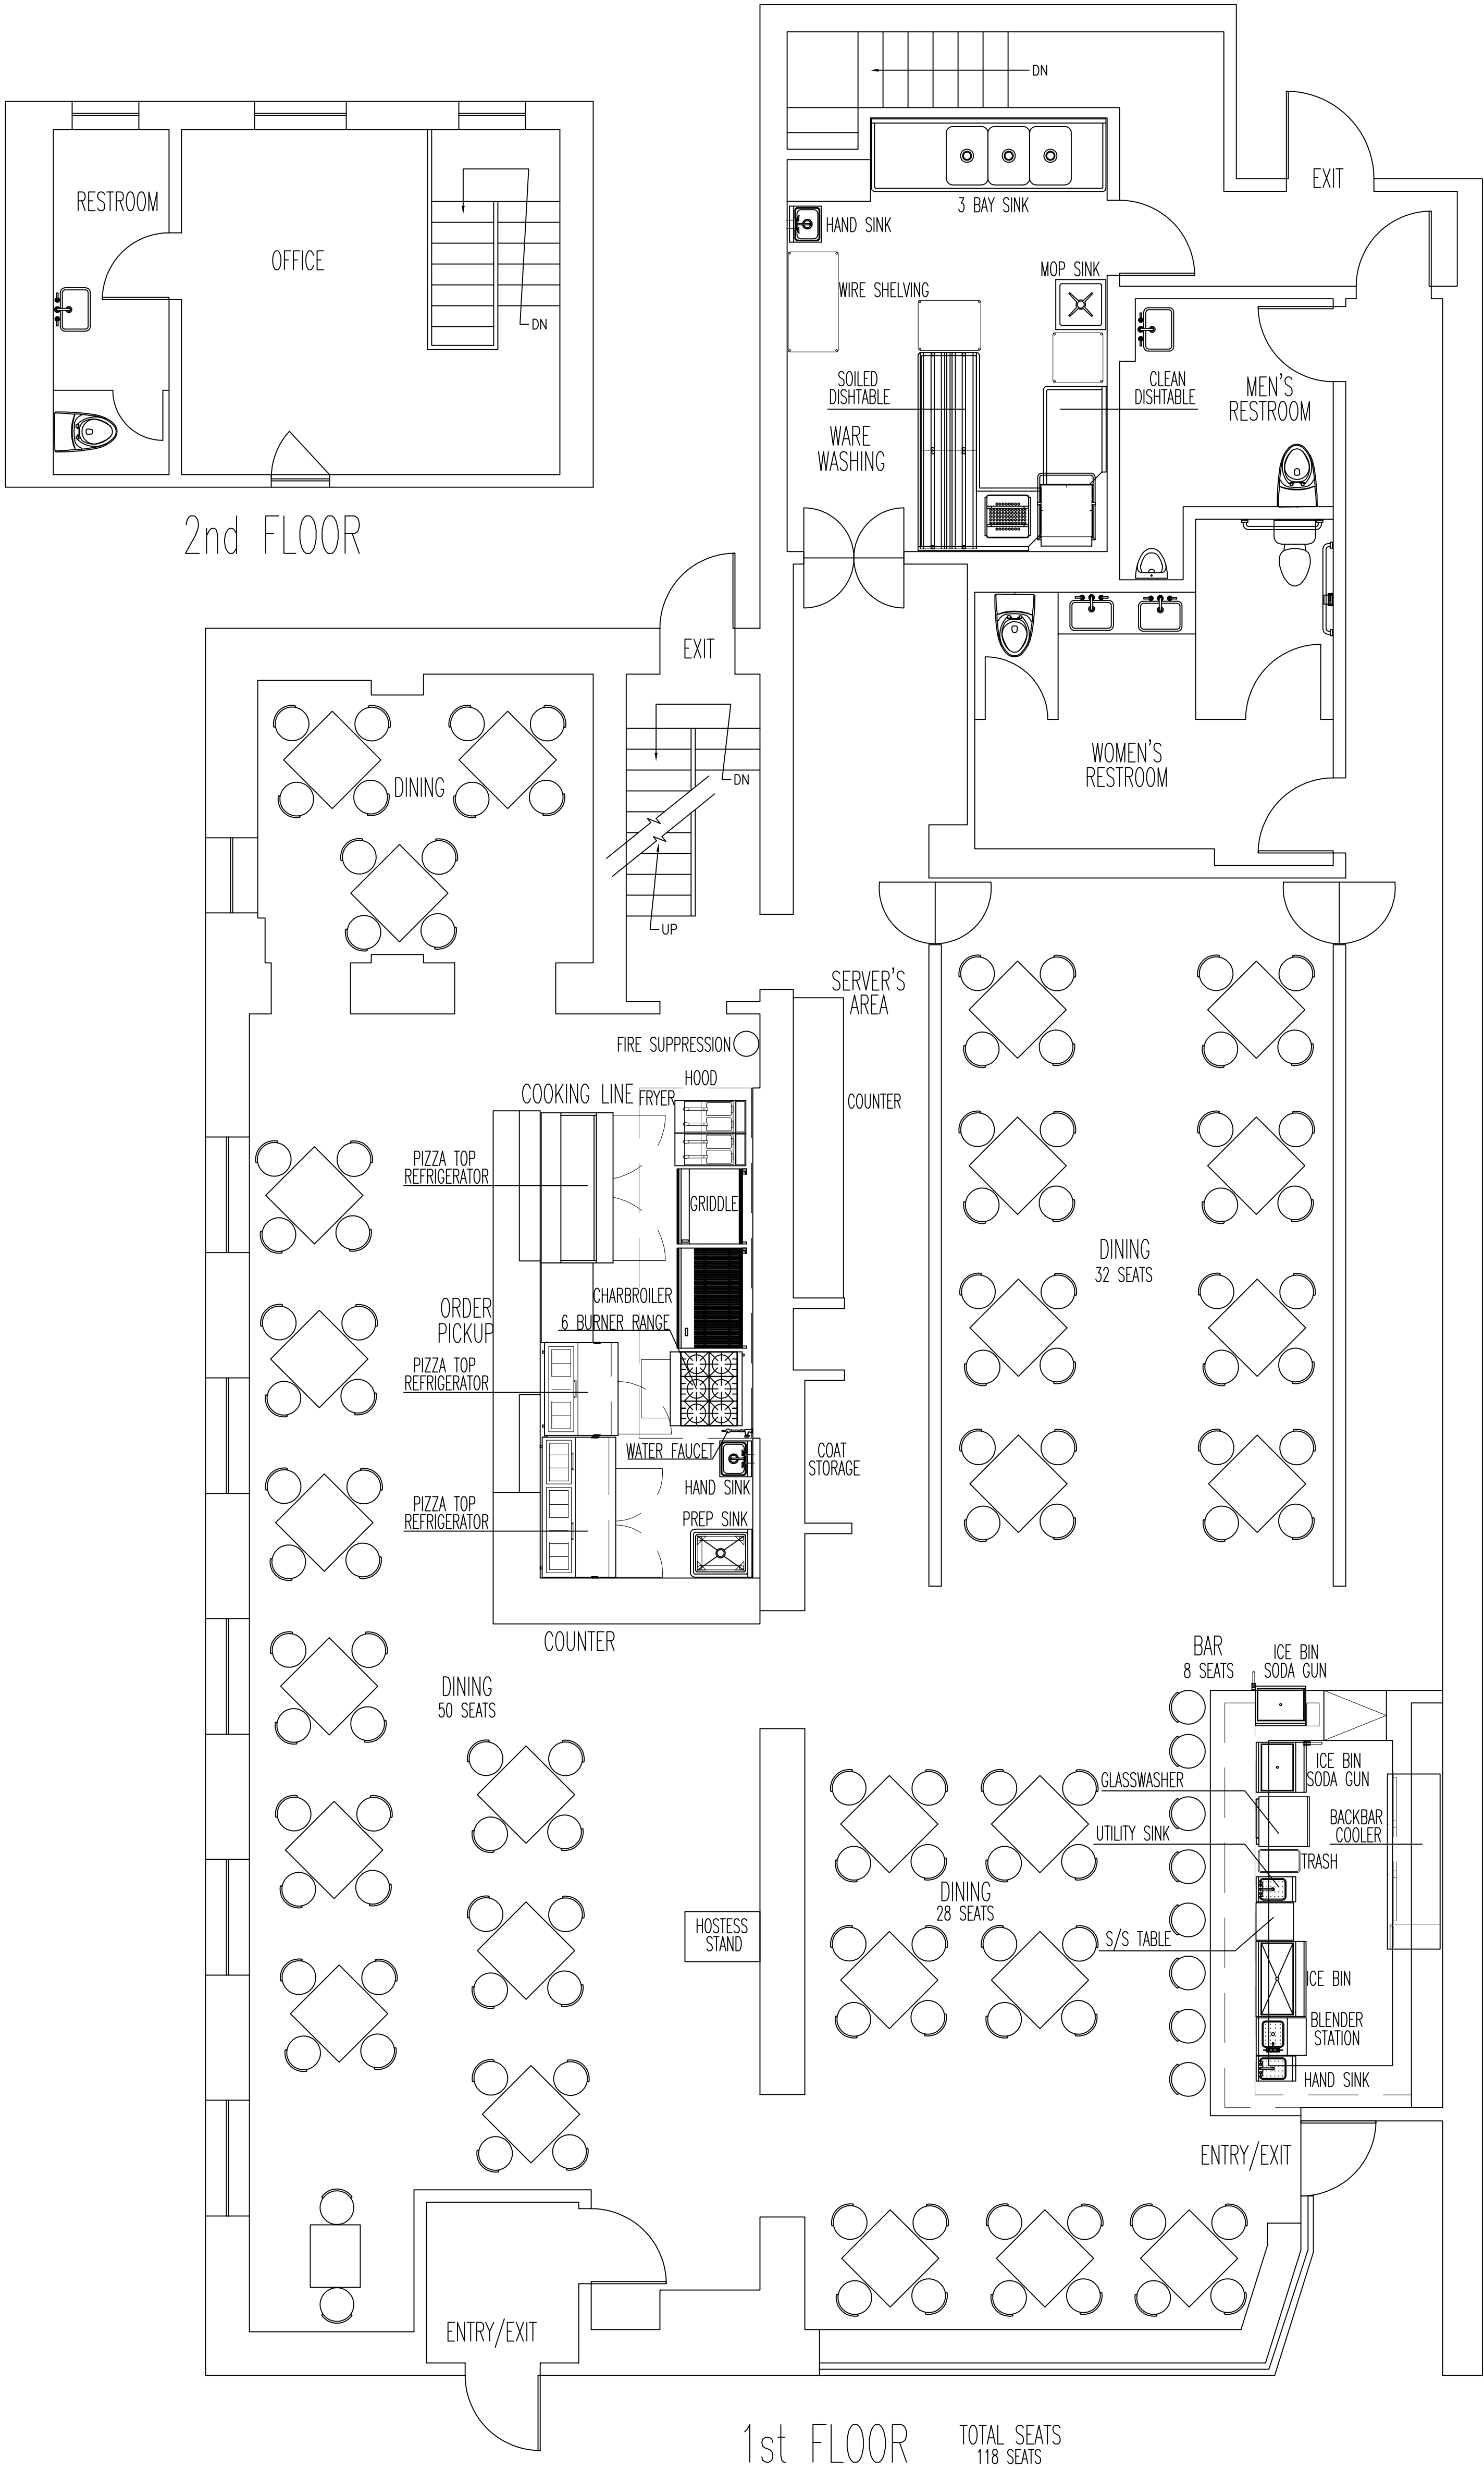

THIS DOCUMENT, INCLUDING THE DESIGN AND CONSTRUCTION DETAILS HEREIN, ARE THE PROPERTY OF CROMWELL CONSULTING, INC. AND SHALL NOT BE USED IN WHOLE OR PART WITHOUT WRITTEN NOTICE FROM CROMWELL CONSULTING, INC.

CROMWELL CONSULTING, INC.
27 Glen Street, Suite 5, Stoughton, MA 0372
Phone (981) 344-7891 Fax (981) 344-7894
www.cromwellconsulting.com

Status	SCHEMATIC DESIGN
	DESIGN DEVELOPMENT
	FINAL REVIEW
	BIDDING
	CONSTRUCTION
	NOT FOR CONSTRUCTION
	AS-BUILT

Drawn by	MYB
Checked by	KTC
Date Issued	-
Date Printed	6-22-19

PROJECT # -

ADVENTURE PUB
190-192 MASSACHUSETTS AVE - ARLINGTON MA
RESTAURANT LAYOUT

FS-1

SCALE - 1/4" = 1'