

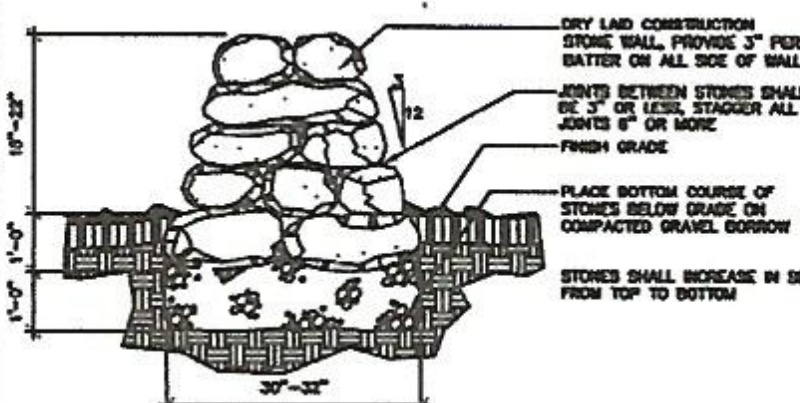


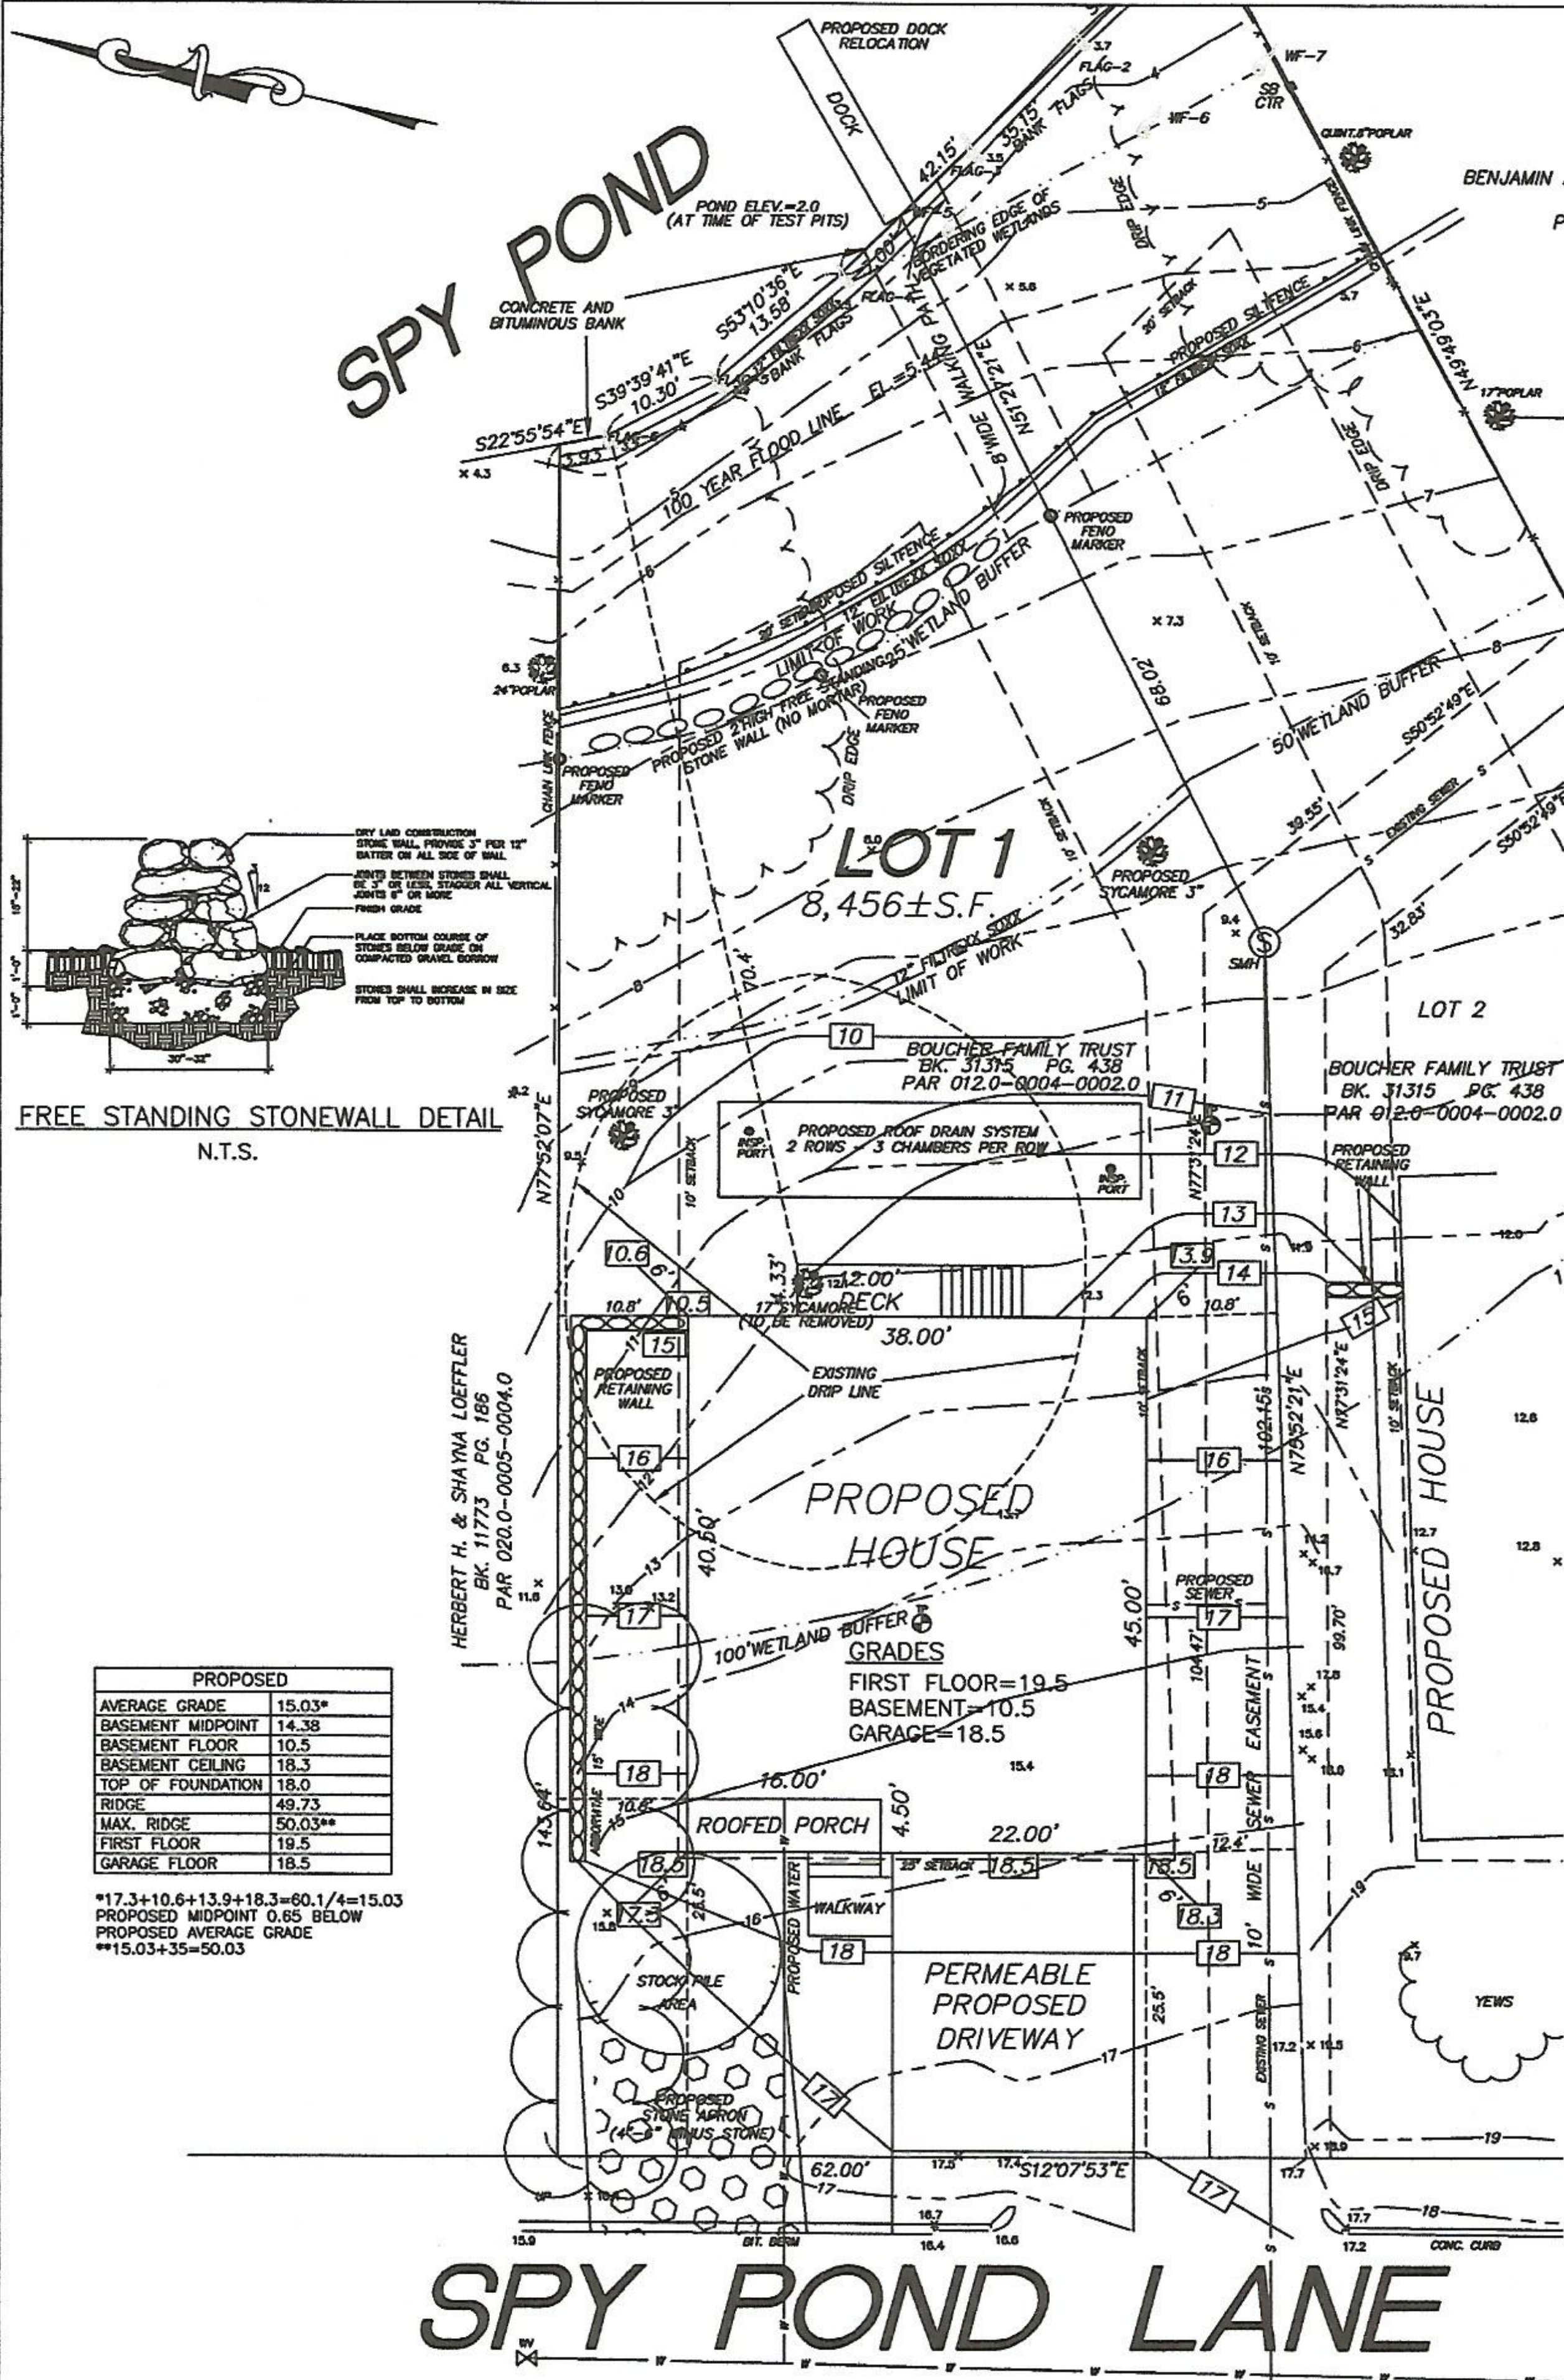

PROPOSED	
AVERAGE GRADE	15.03*
BASEMENT MIDPOINT	14.38
BASEMENT FLOOR	10.5
BASEMENT CEILING	18.3
TOP OF FOUNDATION	18.0
RIDGE	49.73
MAX. RIDGE	50.03**
FIRST FLOOR	19.5
GARAGE FLOOR	18.5

* $17.3+10.6+13.9+18.3=60.1/4=15.03$
 PROPOSED MIDPOINT 0.65 BELOW
 PROPOSED AVERAGE GRADE
 ** $15.03+35=50.03$

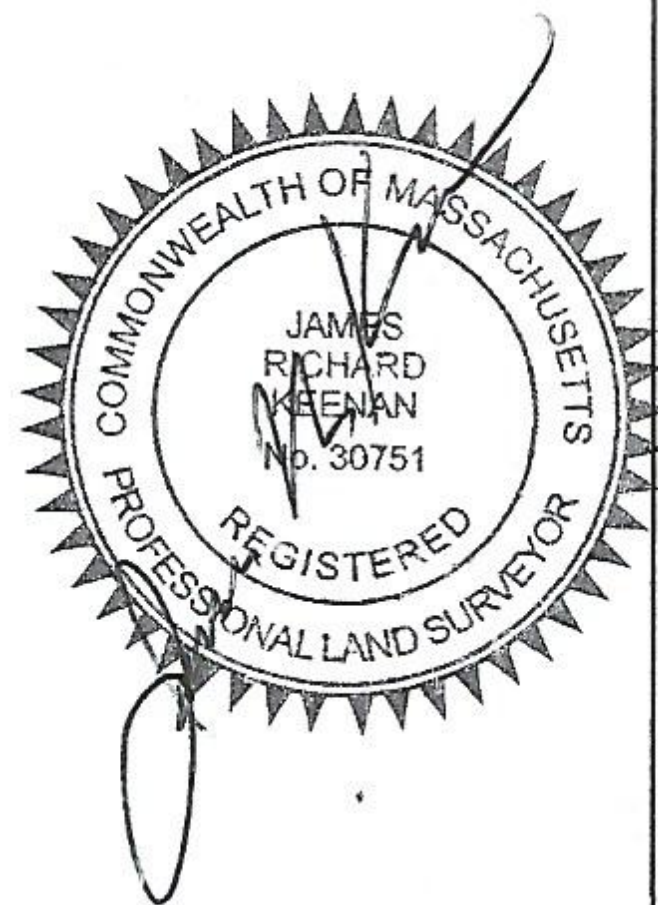

SMH
RIM=15.61

SMH
EL=17.06

I CERTIFY THAT THE BUILDINGS ARE
 LOCATED AS SHOWN AND THAT THIS
 PLOT PLAN IS THE RESULT OF AN
 INSTRUMENT SURVEY.

REVISED: DECEMBER 10, 2019
 REVISED: OCTOBER 25, 2019
 REVISED: JUNE 27, 2019
 REVISED: JUNE 11, 2019

PROPOSED SITE PLAN
 IN
 ARLINGTON, MASS.
 SCALE: 1 IN. = 10 FT. NOVEMBER 7, 2018
 KEENAN SURVEY
 8 WINCHESTER PLACE, SUITE 208
 WINCHESTER, MASS. 01890
 781-729-4213