



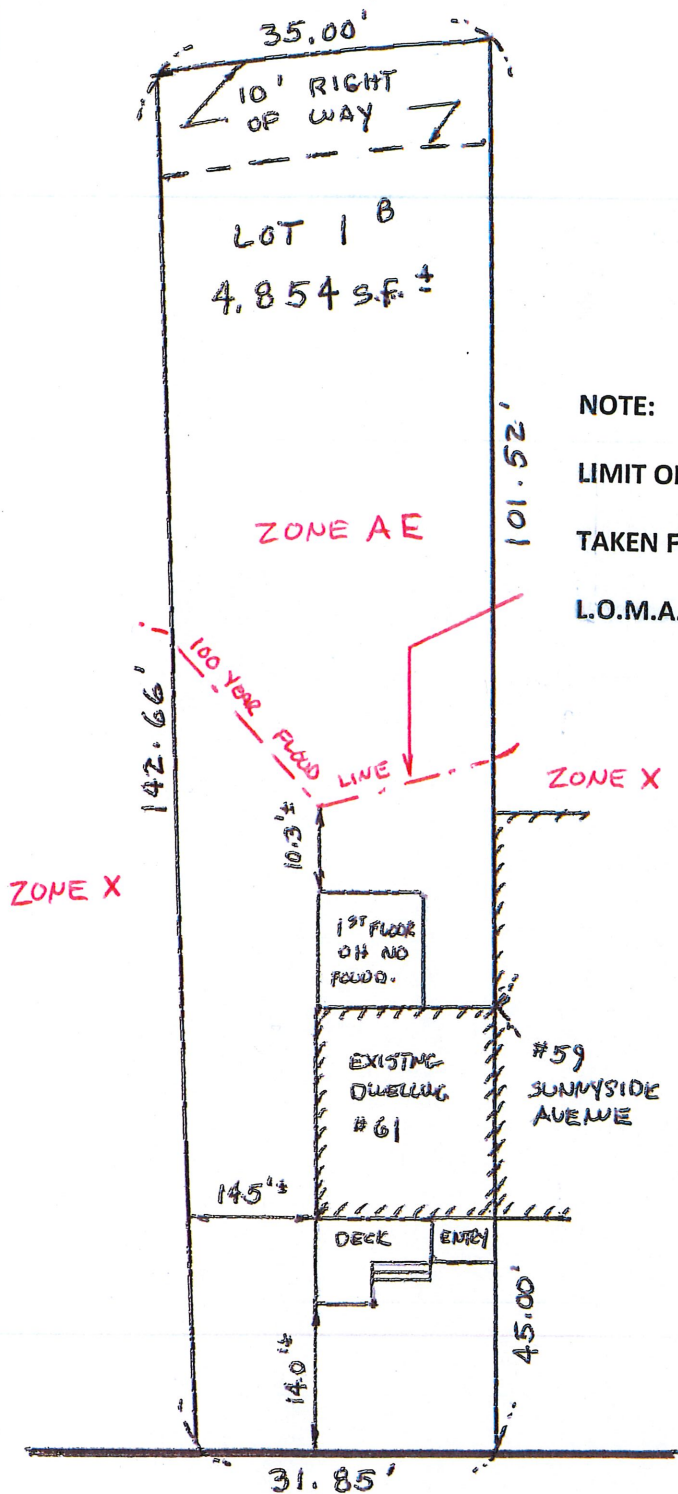

NOTE:

LIMIT OF 100 YEAR FLOOD LINE, ZONE AE, ELEVATION 6.7 N.A.V.D.1988
 TAKEN FROM F.E.M.A. MAP 25017C0417 E, DATED JUNE 04, 2010 AND
 L.O.M.A. 11-01-1886 A DATED JUNE 16, 2011

CERTIFIED
 PLOT PLAN OF LAND
 61 SUNNYSIDE AVENUE
 ARLINGTON, MA.

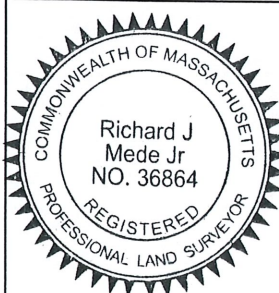

PREPARED BY:
 MEDFORD ENGINEERING & SURVEY
 ANGELO B. VENEZIANO ASSOCIATES
 15 HALL ST. MEDFORD, MA. 02155
 781-396-4466 fax: 781-396-8052

SCALE: 1" = 20'

TITLE REF: BK 27917 PG 581

DATE: JULY 2, 2019

FILE No. 20494

I HEREBY CERTIFY THAT THIS PLAN WAS PREPARED FROM
 AN INSTRUMENT SURVEY.

Richard J. Mede Jr.

RICHARD J. MEDE JR., P.L.S.

07/02/2019

DATE: