


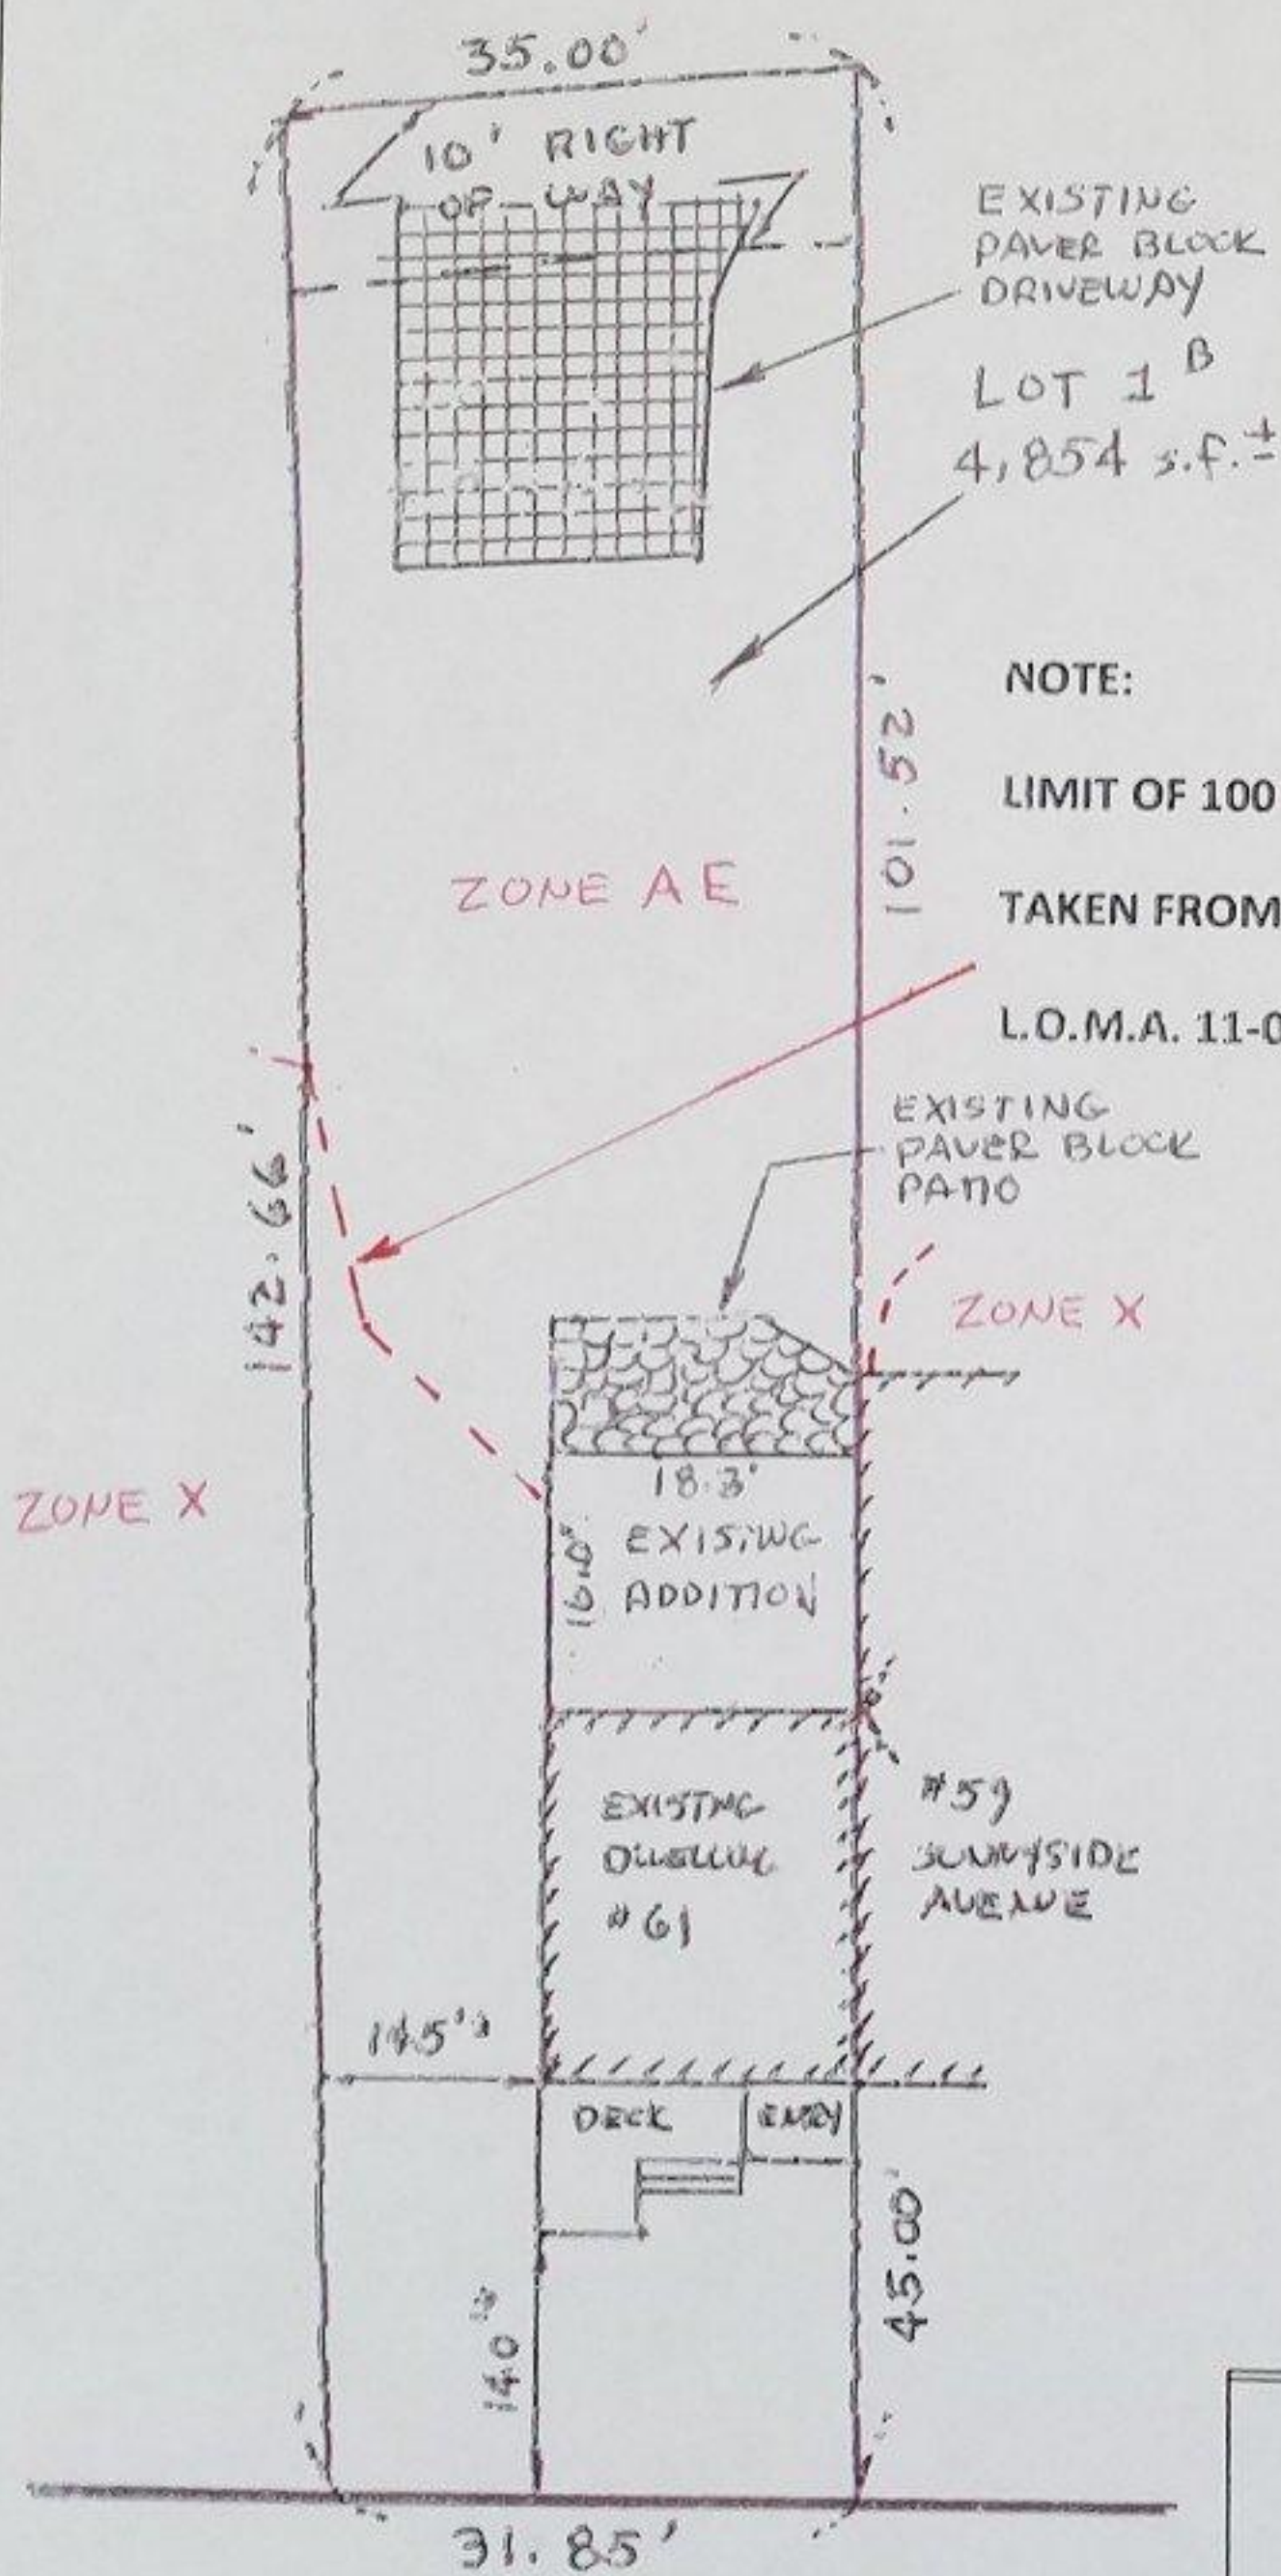

NOTE:

LIMIT OF 100 YEAR FLOOD LINE, ZONE AE, ELEVATION 6.7 N.A.V.D. 1988
TAKEN FROM F.E.M.A. MAP 25017C0417 E, DATED JUNE 04, 2010 AND
L.O.M.A. 11-01-1886 A DATED JUNE 16, 2011


SUNNYSIDE AVENUE

B.M. = X CUT IN SMH AT INTERSECTION
OF MARRIGAN ST. ELEV = 12.93
NAVD 1988

I HEREBY CERTIFY THAT THIS PLAN WAS PREPARED FROM
AN INSTRUMENT SURVEY.

Richard J. Mede Jr.
RICHARD J. MEDE JR., P.L.S.

05/14/2020
DATE:

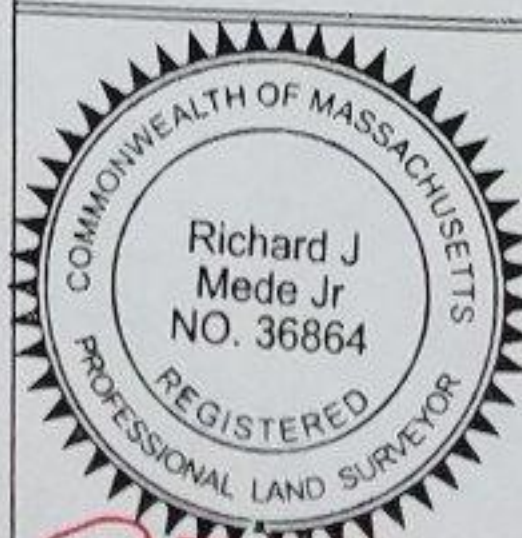

PREPARED BY:
MEDFORD ENGINEERING & SURVEY
ANGELO B. VENEZIANO ASSOCIATES
15 HALL ST. MEDFORD, MA. 02155
781-396-4466 fax: 781-396-8052

SCALE: 1" = 20'

TITLE REF: BK 27917 PG 581

DATE: MAY 14, 2020

FILE No. 20494