


R:\PROJECTS\2729-01\CIVIL\DRAWINGS\CURRENT\C-2729-01_OPEN SPACE.DWG

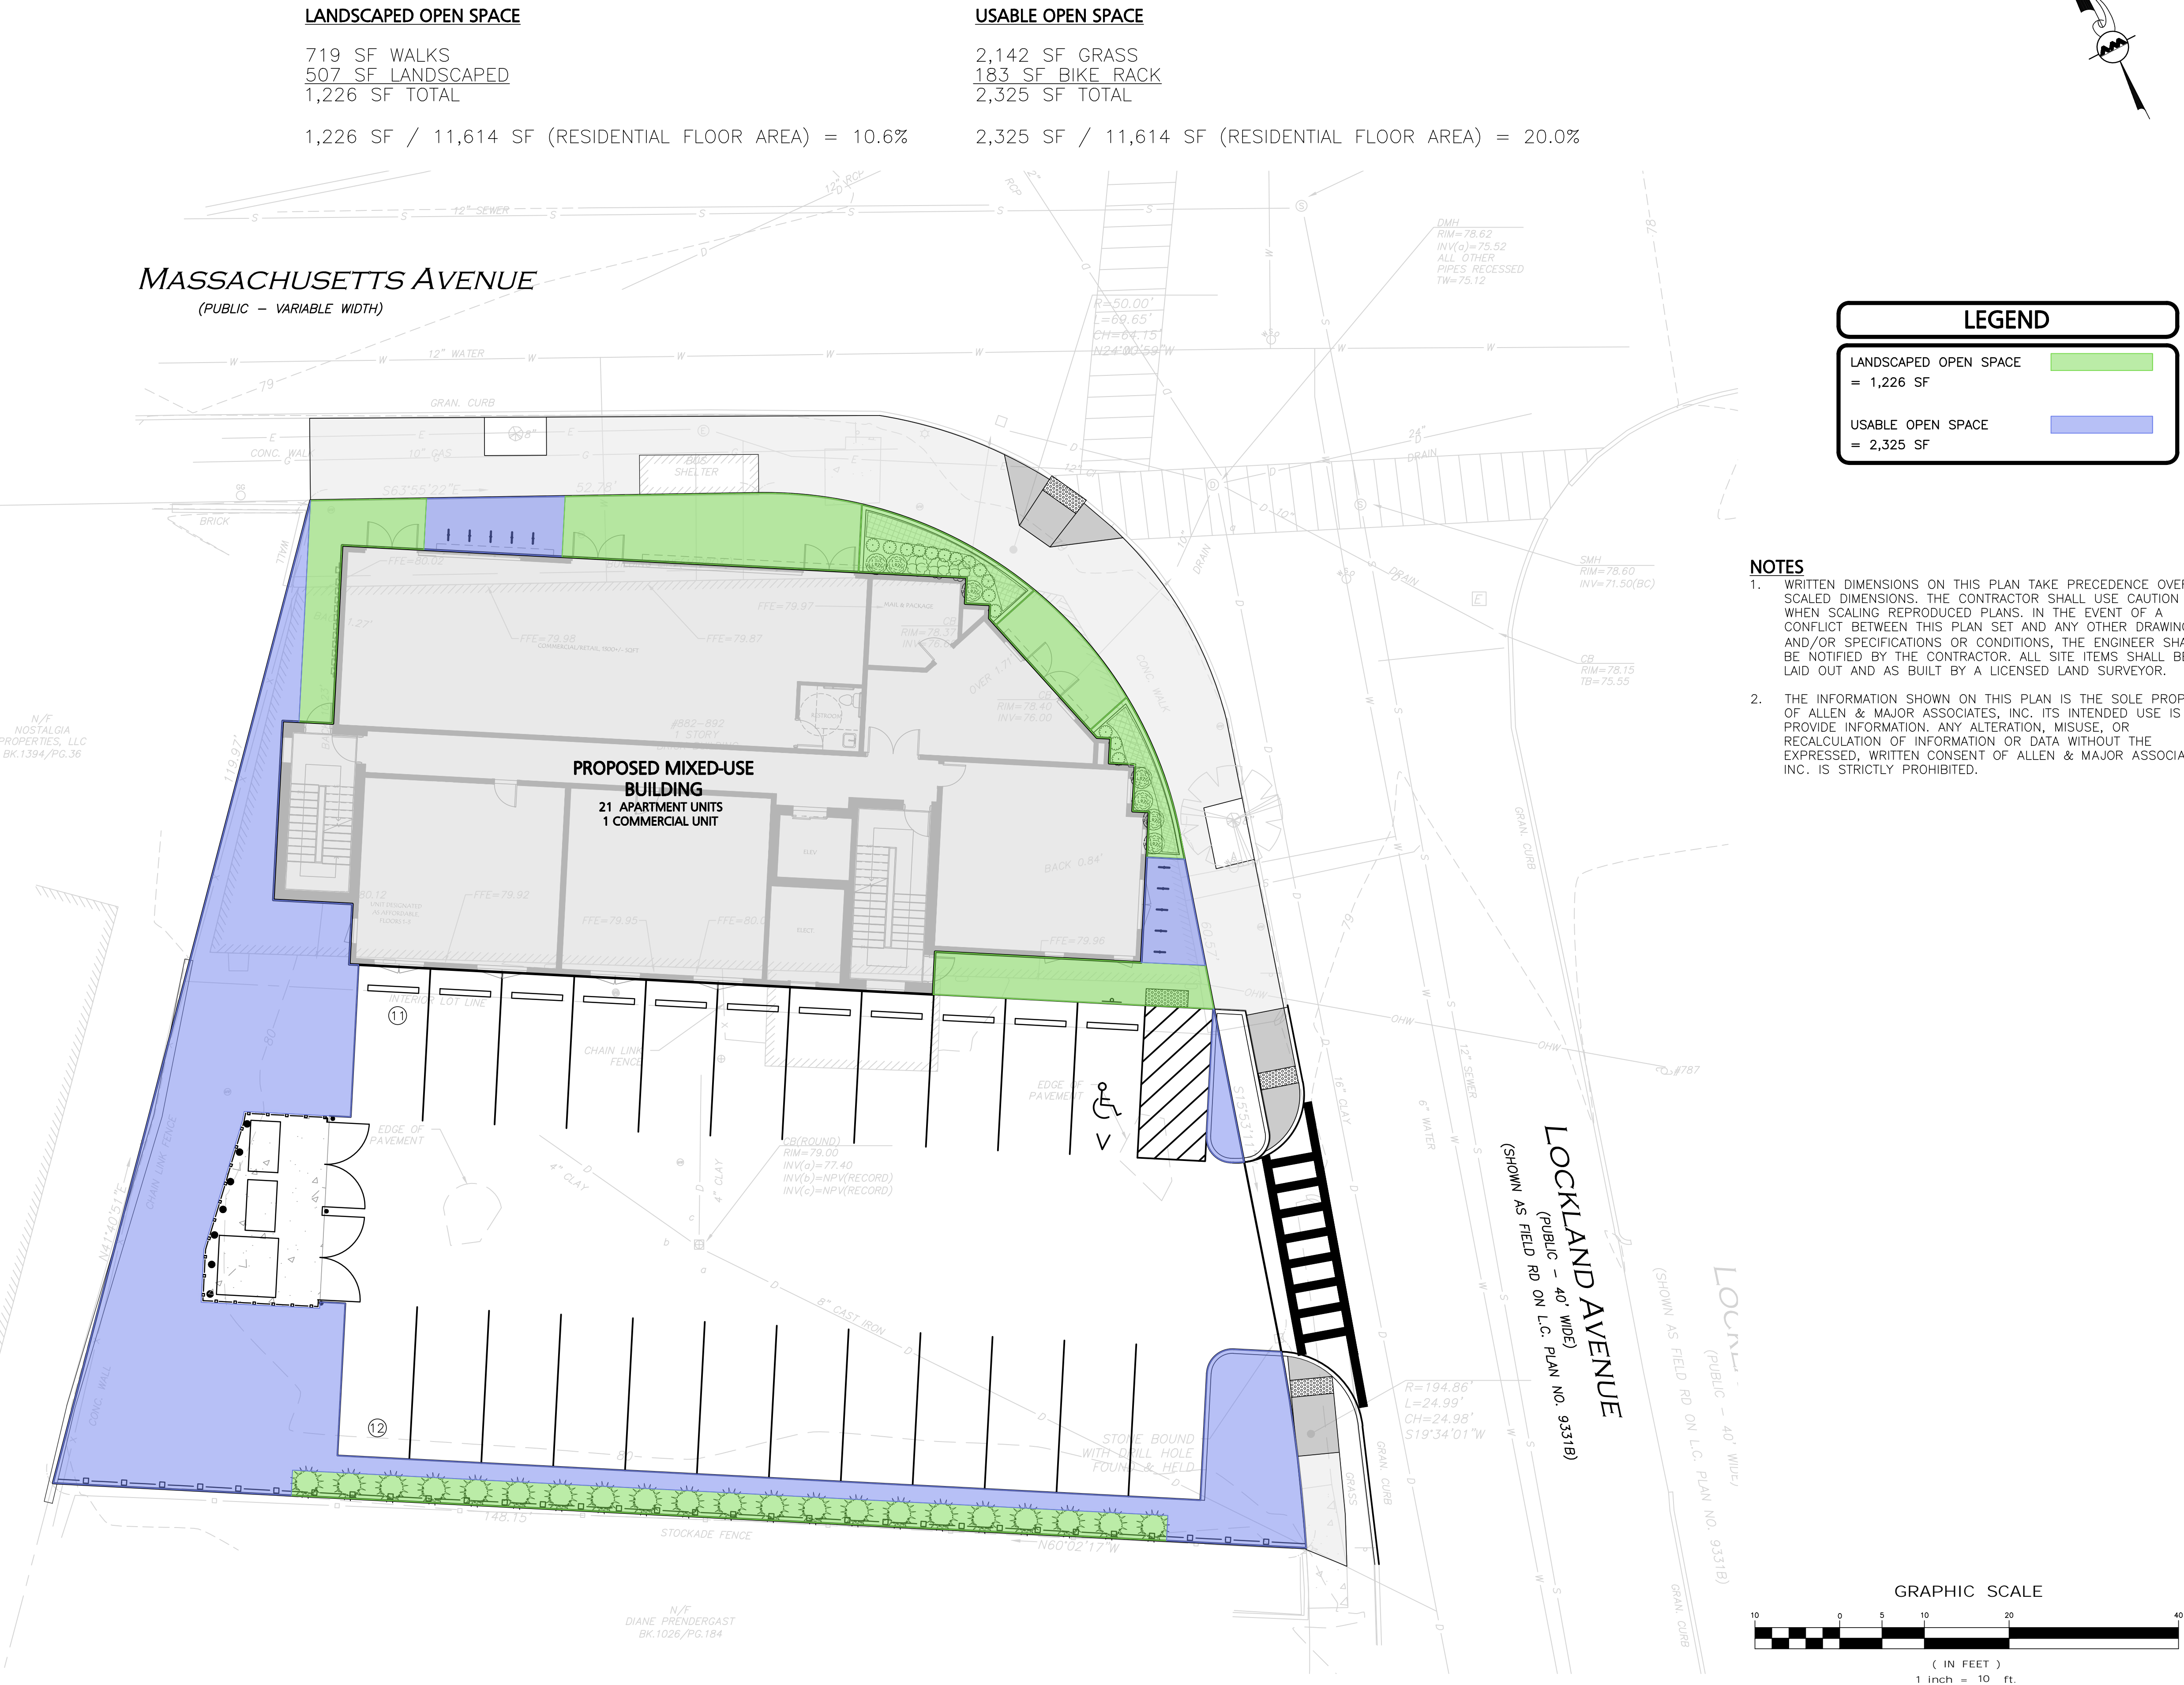

PROFESSIONAL ENGINEER FOR
ALLEN & MAJOR ASSOCIATES, INC.

2	06/23/2020	ISSUED FOR ARB
1	04/10/2020	ISSUED FOR ARB
REV	DATE	DESCRIPTION

APPLICANT/OWNER:
882-892 MASSACHUSETTS AVE, LLC
452 MASSACHUSETTS AVE, STE 1
ARLINGTON, MA 02474

PROJECT:
892 MASSACHUSETTS AVE
ARLINGTON, MA 02476

PROJECT NO.	2729-01	DATE:	04-10-20
SCALE:	1" = 10'	DWG. NAME:	C2729-01
DESIGNED BY:	ARM	CHECKED BY:	BDJ/RC

PREPARED BY:

ALLEN & MAJOR ASSOCIATES, INC.
civil engineering • land surveying
environmental consulting • landscape architecture
www.allenmajor.com
100 COMMERCE WAY, SUITE 5
WOBURN MA 01801
TEL: (781) 935-6889
FAX: (781) 935-2896

WOBURN, MA • LAKEVILLE, MA • MANCHESTER, NH

THIS DRAWING HAS BEEN PREPARED IN DIGITAL FORMAT. CLIENT/CLIENTS REPRESENTATIVE OR CONSULTANTS MAY BE PROVIDED COPIES OF DRAWINGS AND SPECIFICATIONS FOR HIS/HER INFORMATION AND/OR SPECIFIC USE ON THIS PROJECT. DUE TO THE POTENTIAL THAT THE PROVIDED INFORMATION MAY BE MODIFIED UNINTENTIONALLY OR OTHERWISE, ALLEN & MAJOR ASSOCIATES, INC. MAY REMOVE ALL INDICATION OF THE DOCUMENT'S AUTHORSHIP ON THE DIGITAL MEDIA. PRINTED REPRESENTATIONS OR PORTABLE DOCUMENT FORMAT OF THE DRAWINGS AND SPECIFICATIONS ISSUED SHALL BE THE ONLY RECORD COPIES OF ALLEN & MAJOR ASSOCIATES, INC.'S WORK PRODUCT.

DRAWING TITLE:	SHEET No.
OPEN SPACE FIGURE	EX-1

Copyright ©2020 Allen & Major Associates, Inc.
All Rights Reserved