


LCC 6375C
LOT 10
Now or Formerly
LAWRENCE GLYNN
Parcel ID: 127-5-34
#14 MOULTON RD.

LCC 6375C
LOT 9
Now or Formerly
CHRISTOPHER CAMIRE
Parcel ID: 127A5-10
#10-#12 MOULTON RD.

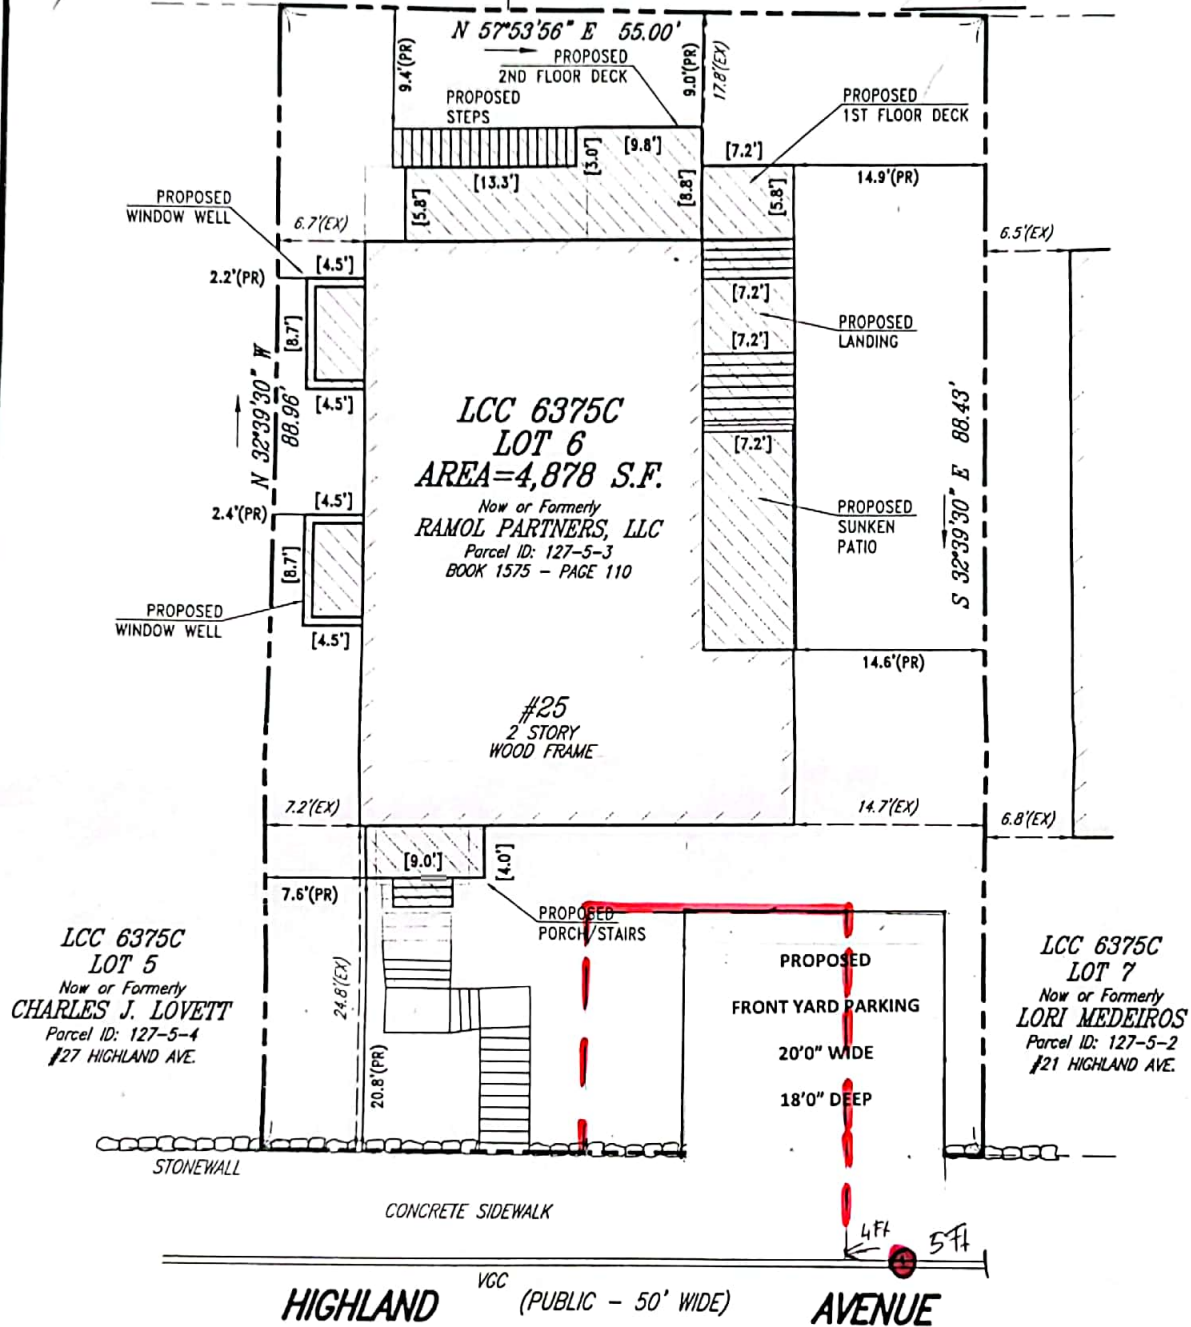

I CERTIFY THAT THIS PLAN IS BASED ON AN ACTUAL FIELD SURVEY, PLANS AND DEEDS OF RECORD.



WILLIAM E. TIRRELL, PLS (MA# 49930)

8/24/21
DATE



PLAN FOR PROPOSED ADDITIONS
25 HIGHLAND AVENUE
ARLINGTON, MASSACHUSETTS

FRAMINGHAM SURVEY CONSULTANTS INC.

P.O. BOX 1190 FRAMINGHAM, MA 01701

PH: 508-628-1444 FAX: 508-879-9292

WWW.FRAMINGHAMSURVEY.COM

SCALE: 1"=10'	DRAWN BY: RDN	DWG: 6211_21 PAPER
DATE: AUGUST 24, 2021	CHECKED BY: WET	JOB NO: 6211_21

