



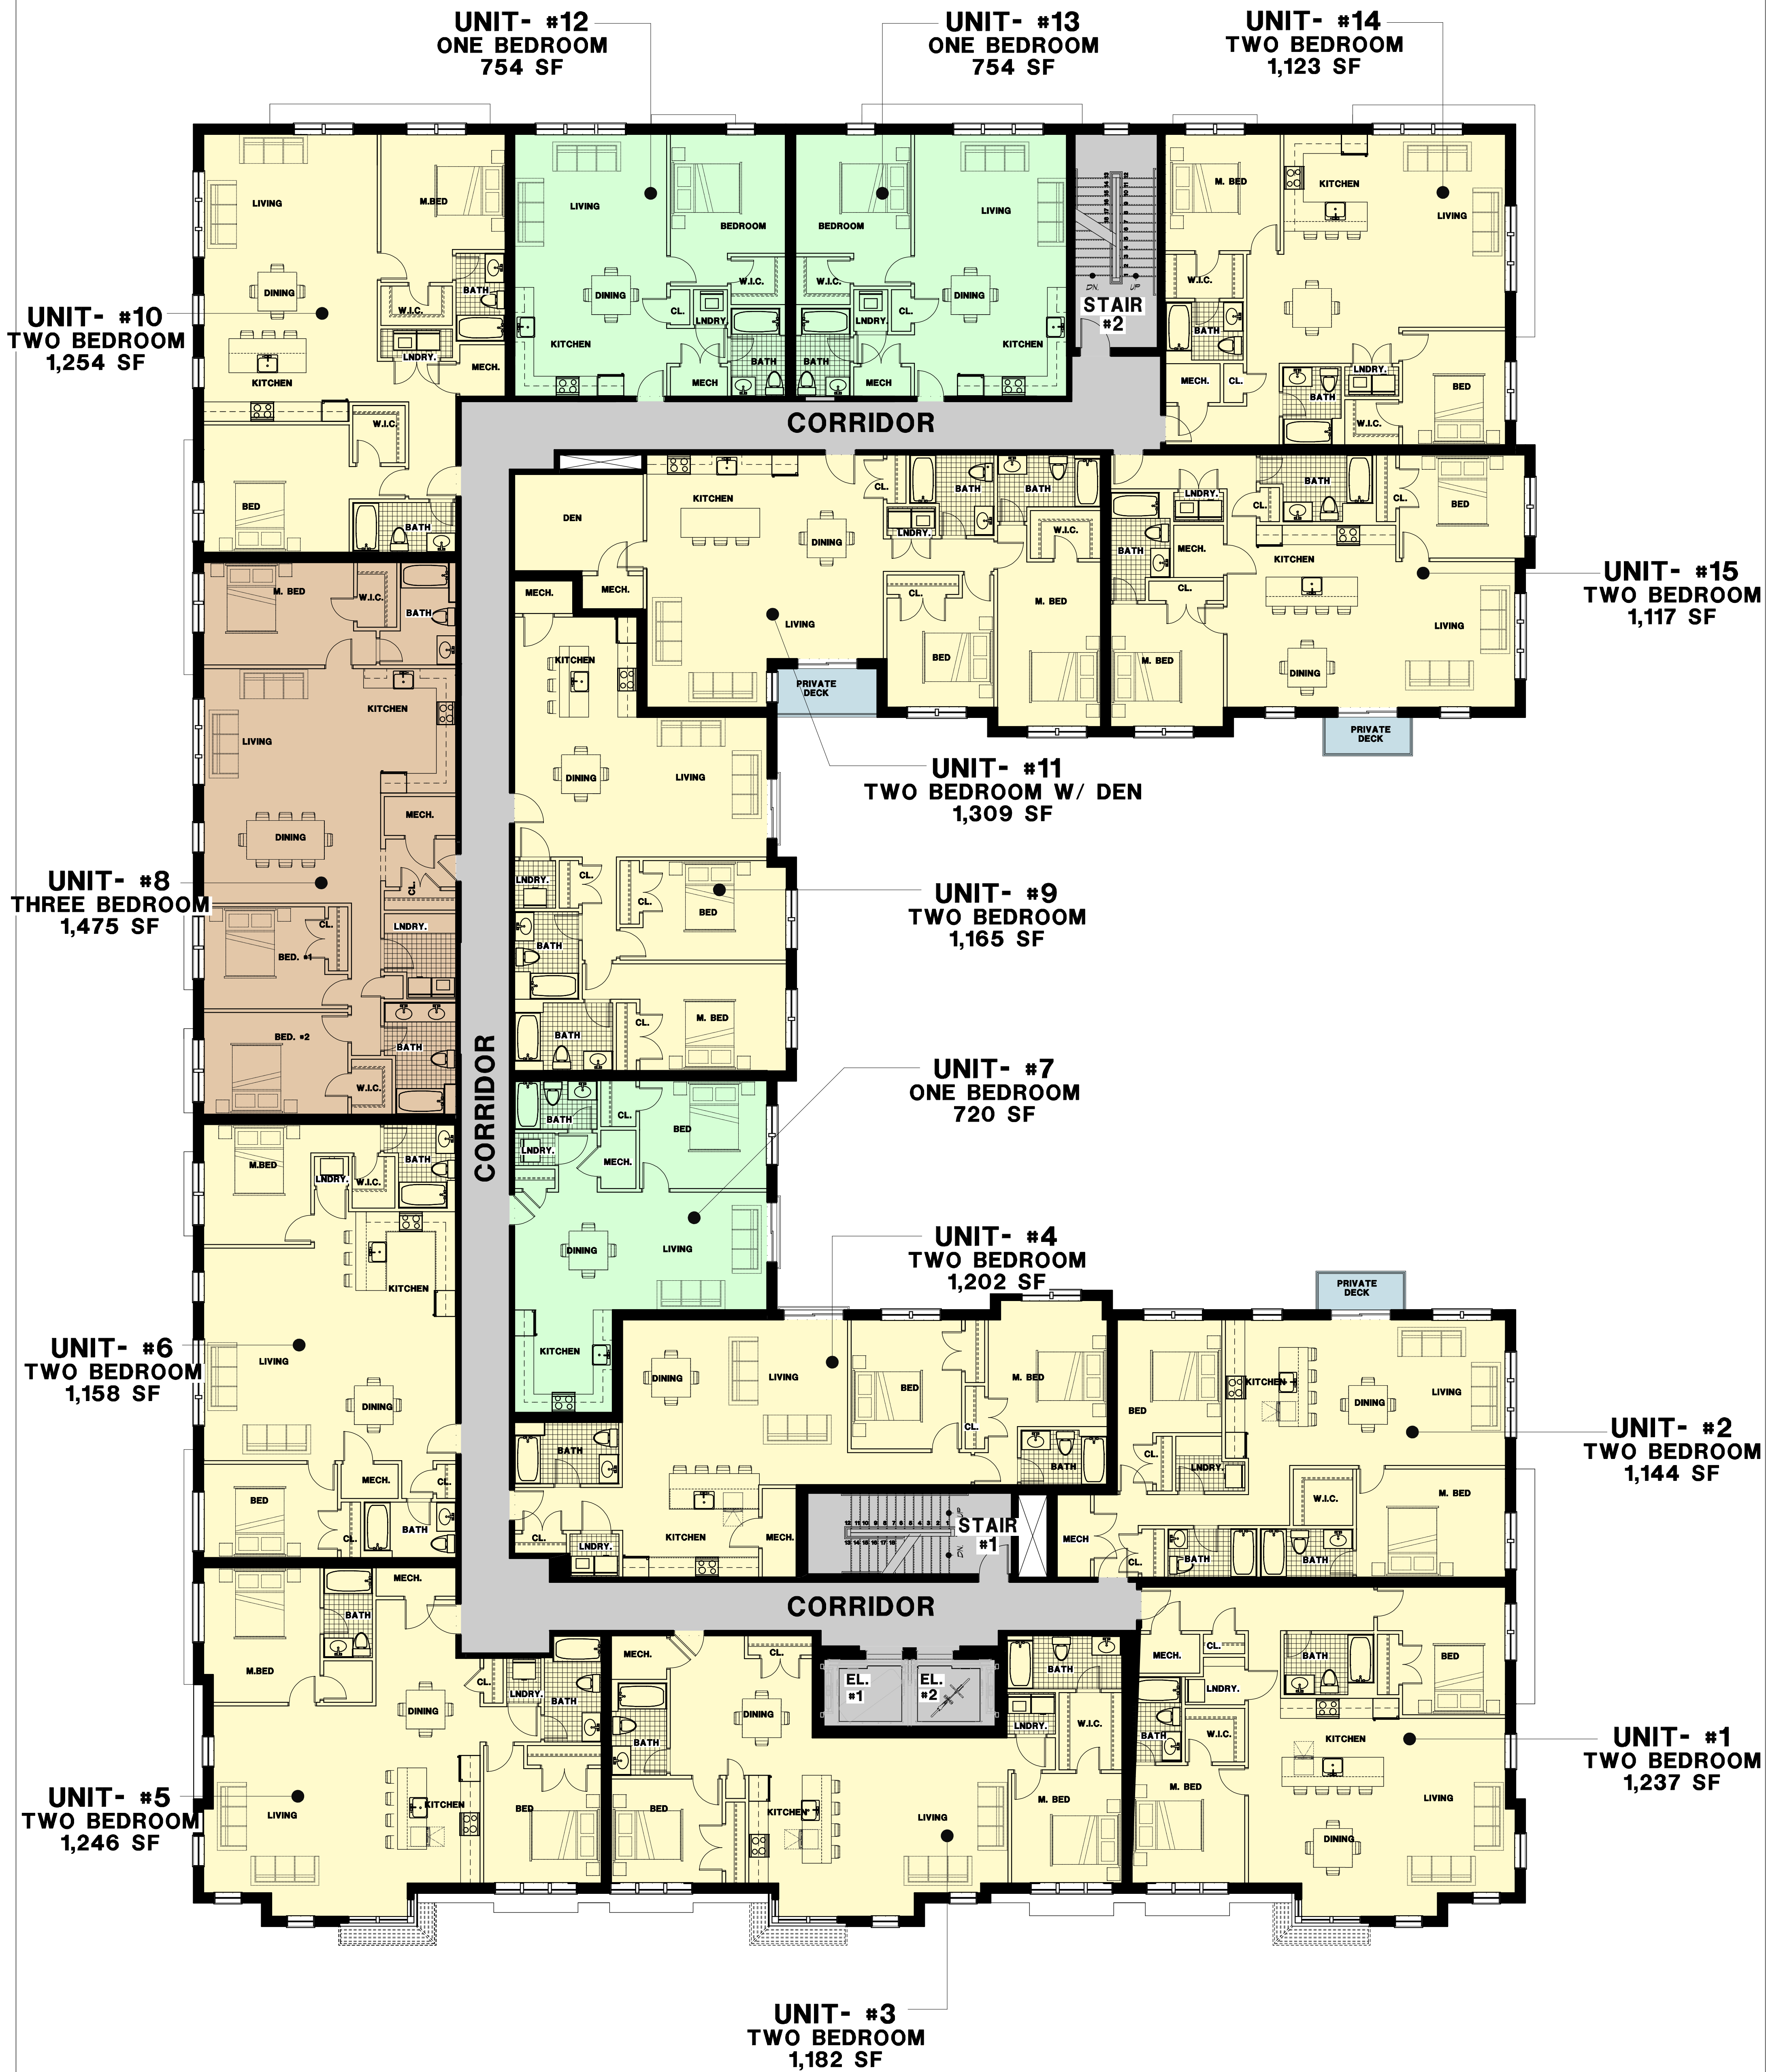


GROSS AREA - 20,413 S.F.

15 UNITS

4th FLOOR PLAN

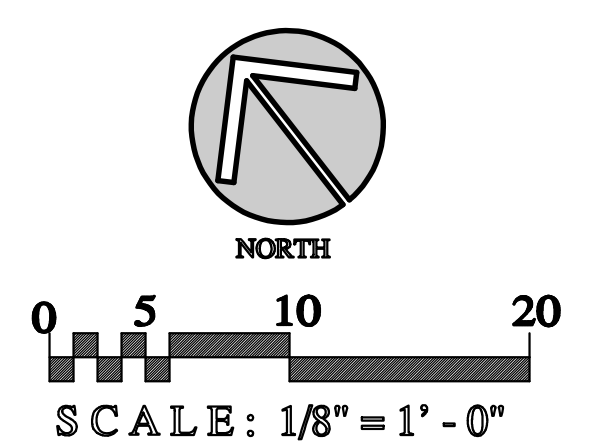

1021-1025 MASSACHUSETTS AVENUE, ARLINGTON MA
JANUARY 20, 2023

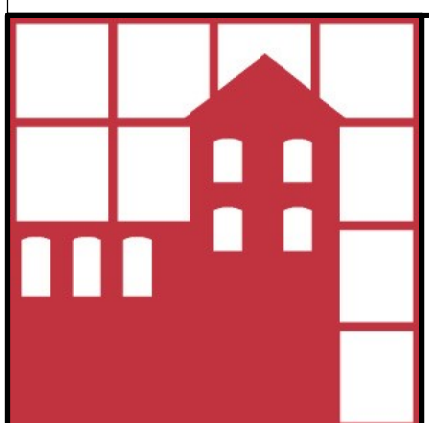

HARRISON MULHERN ARCHITECTS
611 Main Street
Winchester, MA 01890
v. 781-729-3700 f. 781-729-3672
email: cmulhern@hmarchitects.com



A1.4