



BikeRack.ca
park your bike

BIKE RACK MFG. & DIST. CO.
80 BASS PRO MILLS DR., UNIT 24
VAUGHAN, ON L4K 5W9
PHONE: (416) 927-7499
FAX: (416) 927-7499
www.bikerack.ca

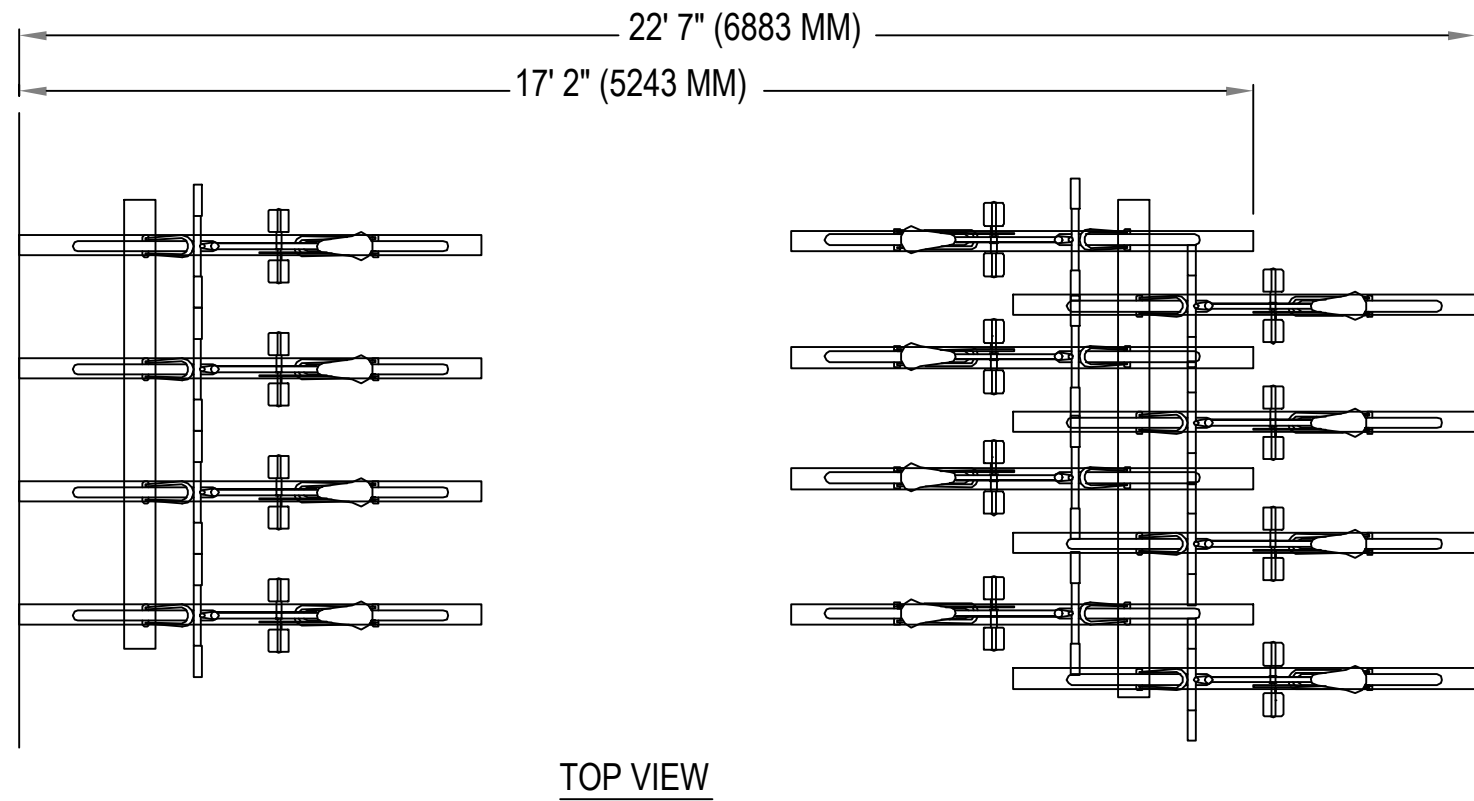

- FEATURES:
-MATERIAL: HSS STEEL
-FINISH: HOT DIPPED GALVANIZED
- NOTES:
1. INSTALLATION TO BE COMPLETED IN ACCORDANCE WITH MANUFACTURER'S SPECIFICATIONS.
2. DO NOT SCALE DRAWING.
3. THIS DRAWING IS INTENDED FOR USE BY ARCHITECTS, ENGINEERS, CONTRACTORS, CONSULTANTS AND DESIGN PROFESSIONALS FOR PLANNING PURPOSES ONLY. THIS DRAWING MAY NOT BE USED FOR CONSTRUCTION.
4. ALL INFORMATION CONTAINED HEREIN WAS CURRENT AT THE TIME OF DEVELOPMENT BUT MUST BE REVIEWED AND APPROVED BY THE PRODUCT MANUFACTURER TO BE CONSIDERED ACCURATE.
5. CONTRACTOR'S NOTE: FOR PRODUCT AND COMPANY INFORMATION VISIT www.CADdetails.com/info AND ENTER REFERENCE NUMBER 4238-015.

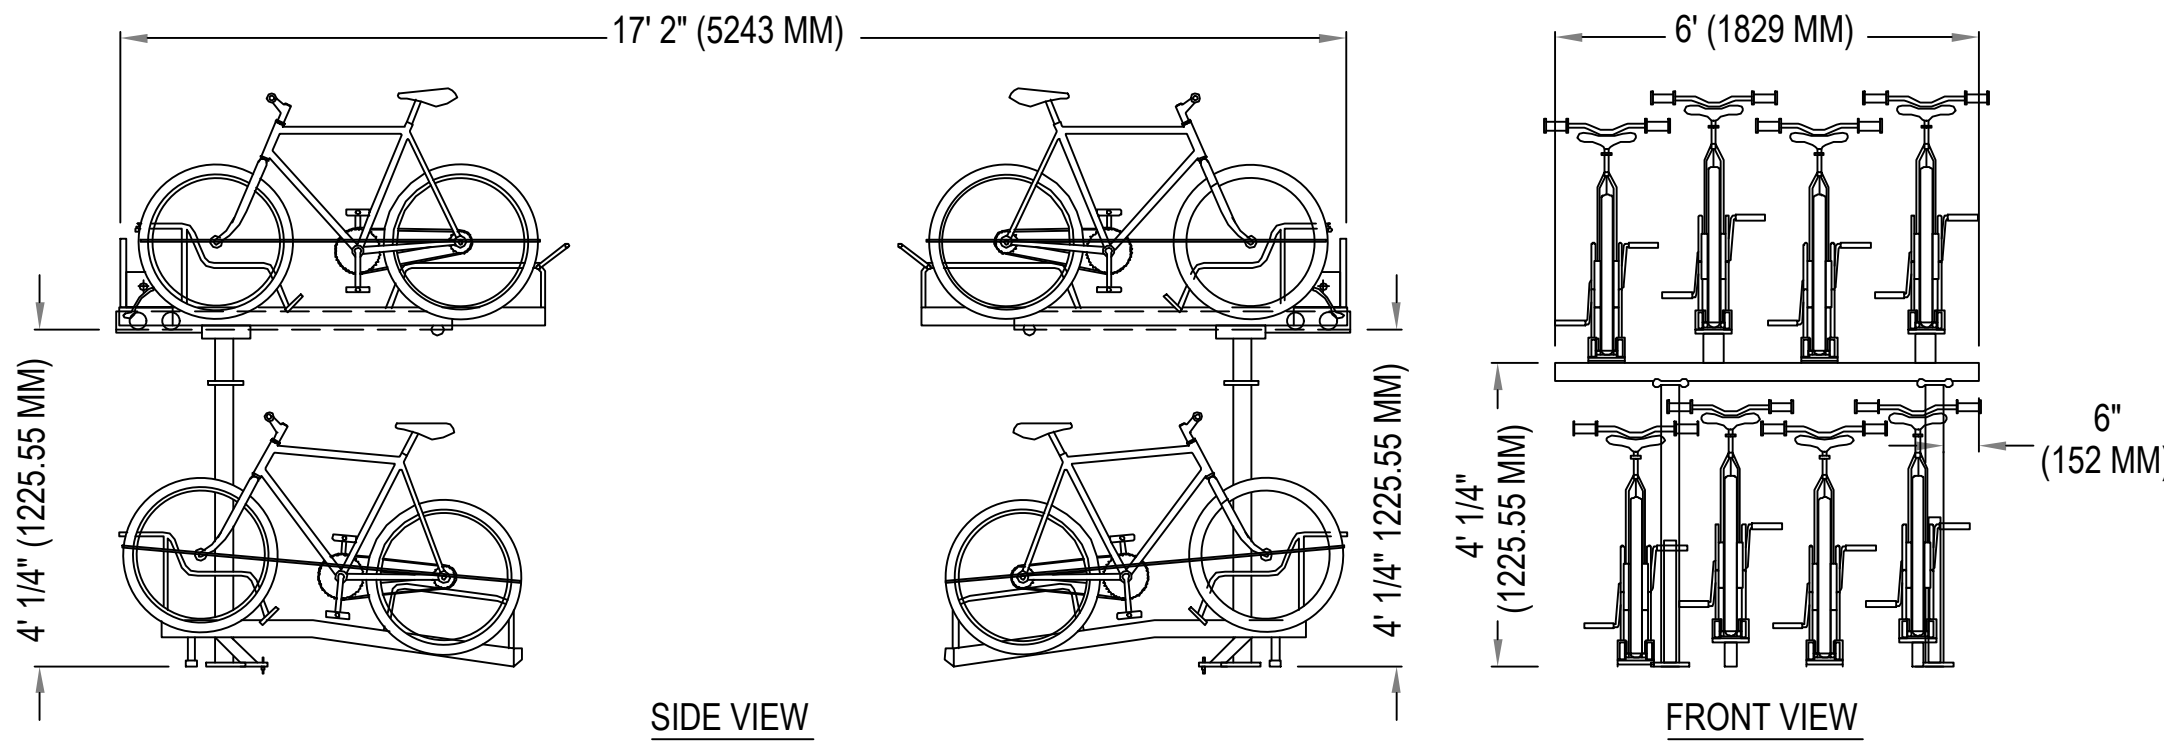

TRIPLE STACKABLE BIKE RACK, 18" CENTER TO CENTER

4238-015

REVISION DATE 03/06/2015

INDOOR BIKE STORAGE RACKS

23.62 inch (600mm)



4.92 inch (125mm)



3.07 inch (78mm)

OUTDOOR WALL SCONCE

| | | | |
|----------|----------------|------------------------|----------|
| 06 | 01.16.2023 | ISSUED FOR REVIEW | |
| 05 | 12.21.2022 | ISSUED FOR REVIEW | |
| 04 | 12.14.2022 | ISSUED FOR INFORMATION | |
| 03 | 12.01.2022 | ISSUED FOR INFORMATION | |
| 02 | 11.09.2022 | ISSUED FOR INFORMATION | |
| 01 | 10.31.2022 | ISSUED FOR INFORMATION | 0 |
| SUB. NO. | SUBMITTAL DATE | DESCRIPTION | REV. NO. |

ARCHITECT'S SEAL:

COMMERCIAL
RESIDENTIAL
HOSPITALITY
320 NEVADA STREET,
SUITE 301
NEWTON, MA 02460
T: 617.448.5872
E-MAIL:
DAVID.BARSKY@DAVIDBARSKYARCHITECT.COM

CLIENT INFORMATION

SUMMIT REAL ESTATE STRATEGIES LLC.

PROJECT LOCATION

190-200 Massachusetts Ave
Arlington, MA 02474

DRAWING TITLE

BIKE RACKS/LIGHTING

| | | | |
|-------------|-----|--------------|--------------|
| SCALE | NTS | DATE | October 2022 |
| PROJECT NO. | | REVISION NO. | 0 |
| DRAWN BY | | DRAWING NO. | B.01 |
| VERIFIED BY | | | |