

10 SUNNYSIDE AVE.

10 SUNNYSIDE AVE.
ARLINGTON, MA 02474

PROJECT

Housing Corporation of
Arlington

252 MASSACHUSETTS AVE.
ARLINGTON, MA 02474
P 781.859.5294 F 000 000.0000

OWNER

utile

ARCHITECTURE + URBAN DESIGN

115 KINGSTON ST
BOSTON, MA 02111
P 617 423 7200 F 617 423 1414
utiledesign.com

ARCHITECT

SAMIOTES CONSULTANTS INC.

20 A STREET
FRAMINGHAM, MA 01701
P 508.877.6688

CIVIL

BF&A

17 BRIAN ROAD
LANCASTER, MA 01523
P 978.870.4301

CODE

BLW ENGINEERS

311 GREAT ROAD
P.O. BOX #1551
LITTLETON, MA 01460
P 978.486.4301

M/E/P/FP

STAMP


DATE	ISSUE / REVISION
03/09/2023	COMPREHENSIVE PERMIT

REVISIONS ON SHEET

SCALE	UTILE PROJECT NUMBER
1/8" = 1'-0"	2244

BUILDING SECTIONS - E-W

A3.50

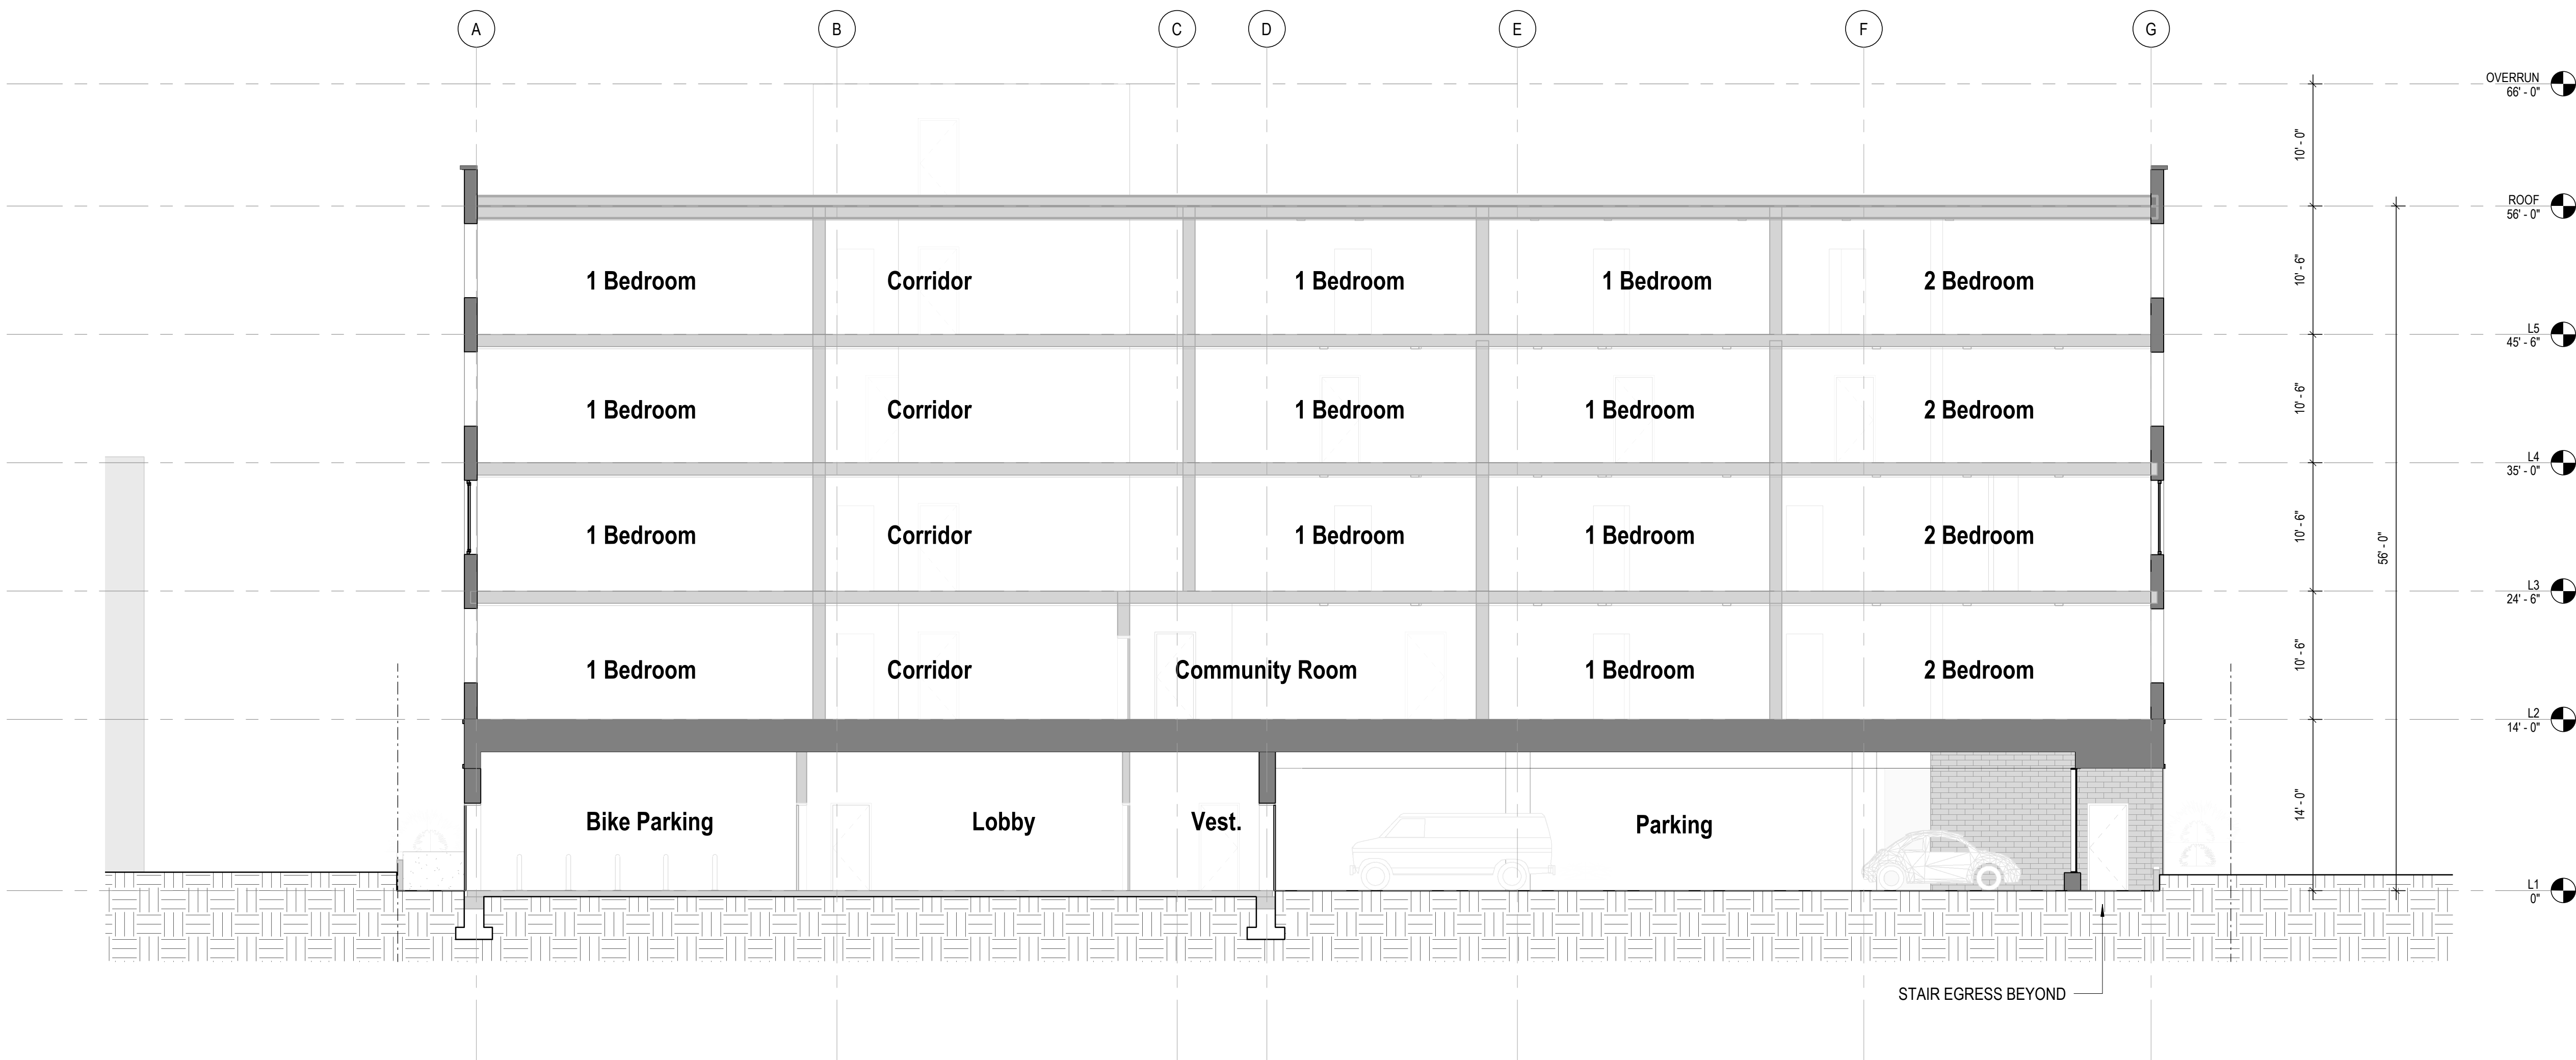

1 SECTION (EAST-WEST)
1/8" = 1'-0"

10 SUNNYSIDE AVE.

10 SUNNYSIDE AVE.
ARLINGTON, MA 02474

PROJECT

Housing Corporation of
Arlington

252 MASSACHUSETTS AVE.
ARLINGTON, MA 02474
P 781.859.5294 F 000 000.0000

OWNER

utile

ARCHITECTURE + URBAN DESIGN

115 KINGSTON ST
BOSTON, MA 02111
P 617 423 7200 F 617 423 1414
utilidesign.com

ARCHITECT

SAMIOTES CONSULTANTS INC.

20 A STREET
FRAMINGHAM, MA 01701
P 508.877.6688

CIVIL

BF&A

17 BRIAN ROAD
LANCASTER, MA 01523
P 978.870.4301

CODE

BLW ENGINEERS

311 GREAT ROAD
P.O. BOX #1551
LITTLETON, MA 01460
P 978.486.4301

M/E/P/F/P

STAMP

DATE ISSUE / REVISION

03/09/2023 COMPREHENSIVE PERMIT

REVISIONS ON SHEET

SCALE
1/8" = 1'-0"

UTILITE PROJECT NUMBER
2244

BUILDING SECTIONS - N-S

A3.51



1 SECTION (NORTH-SOUTH)
1/8" = 1'-0"