

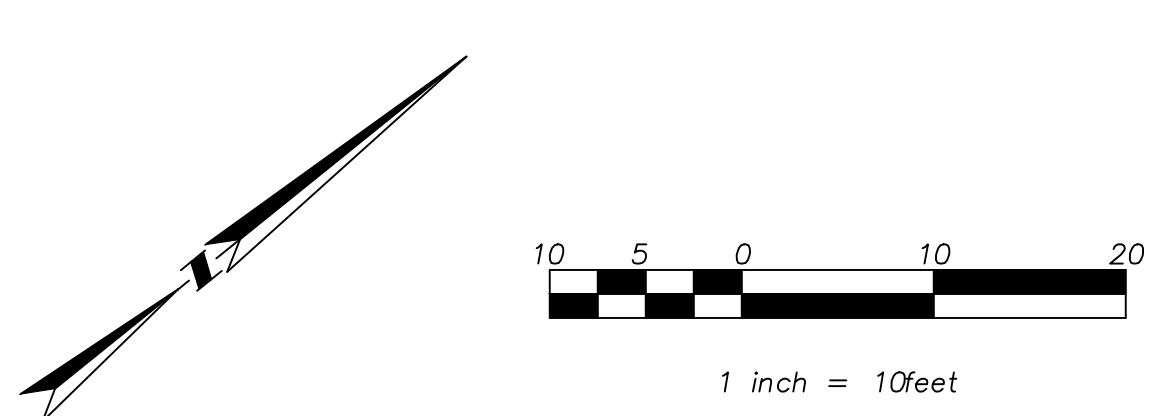
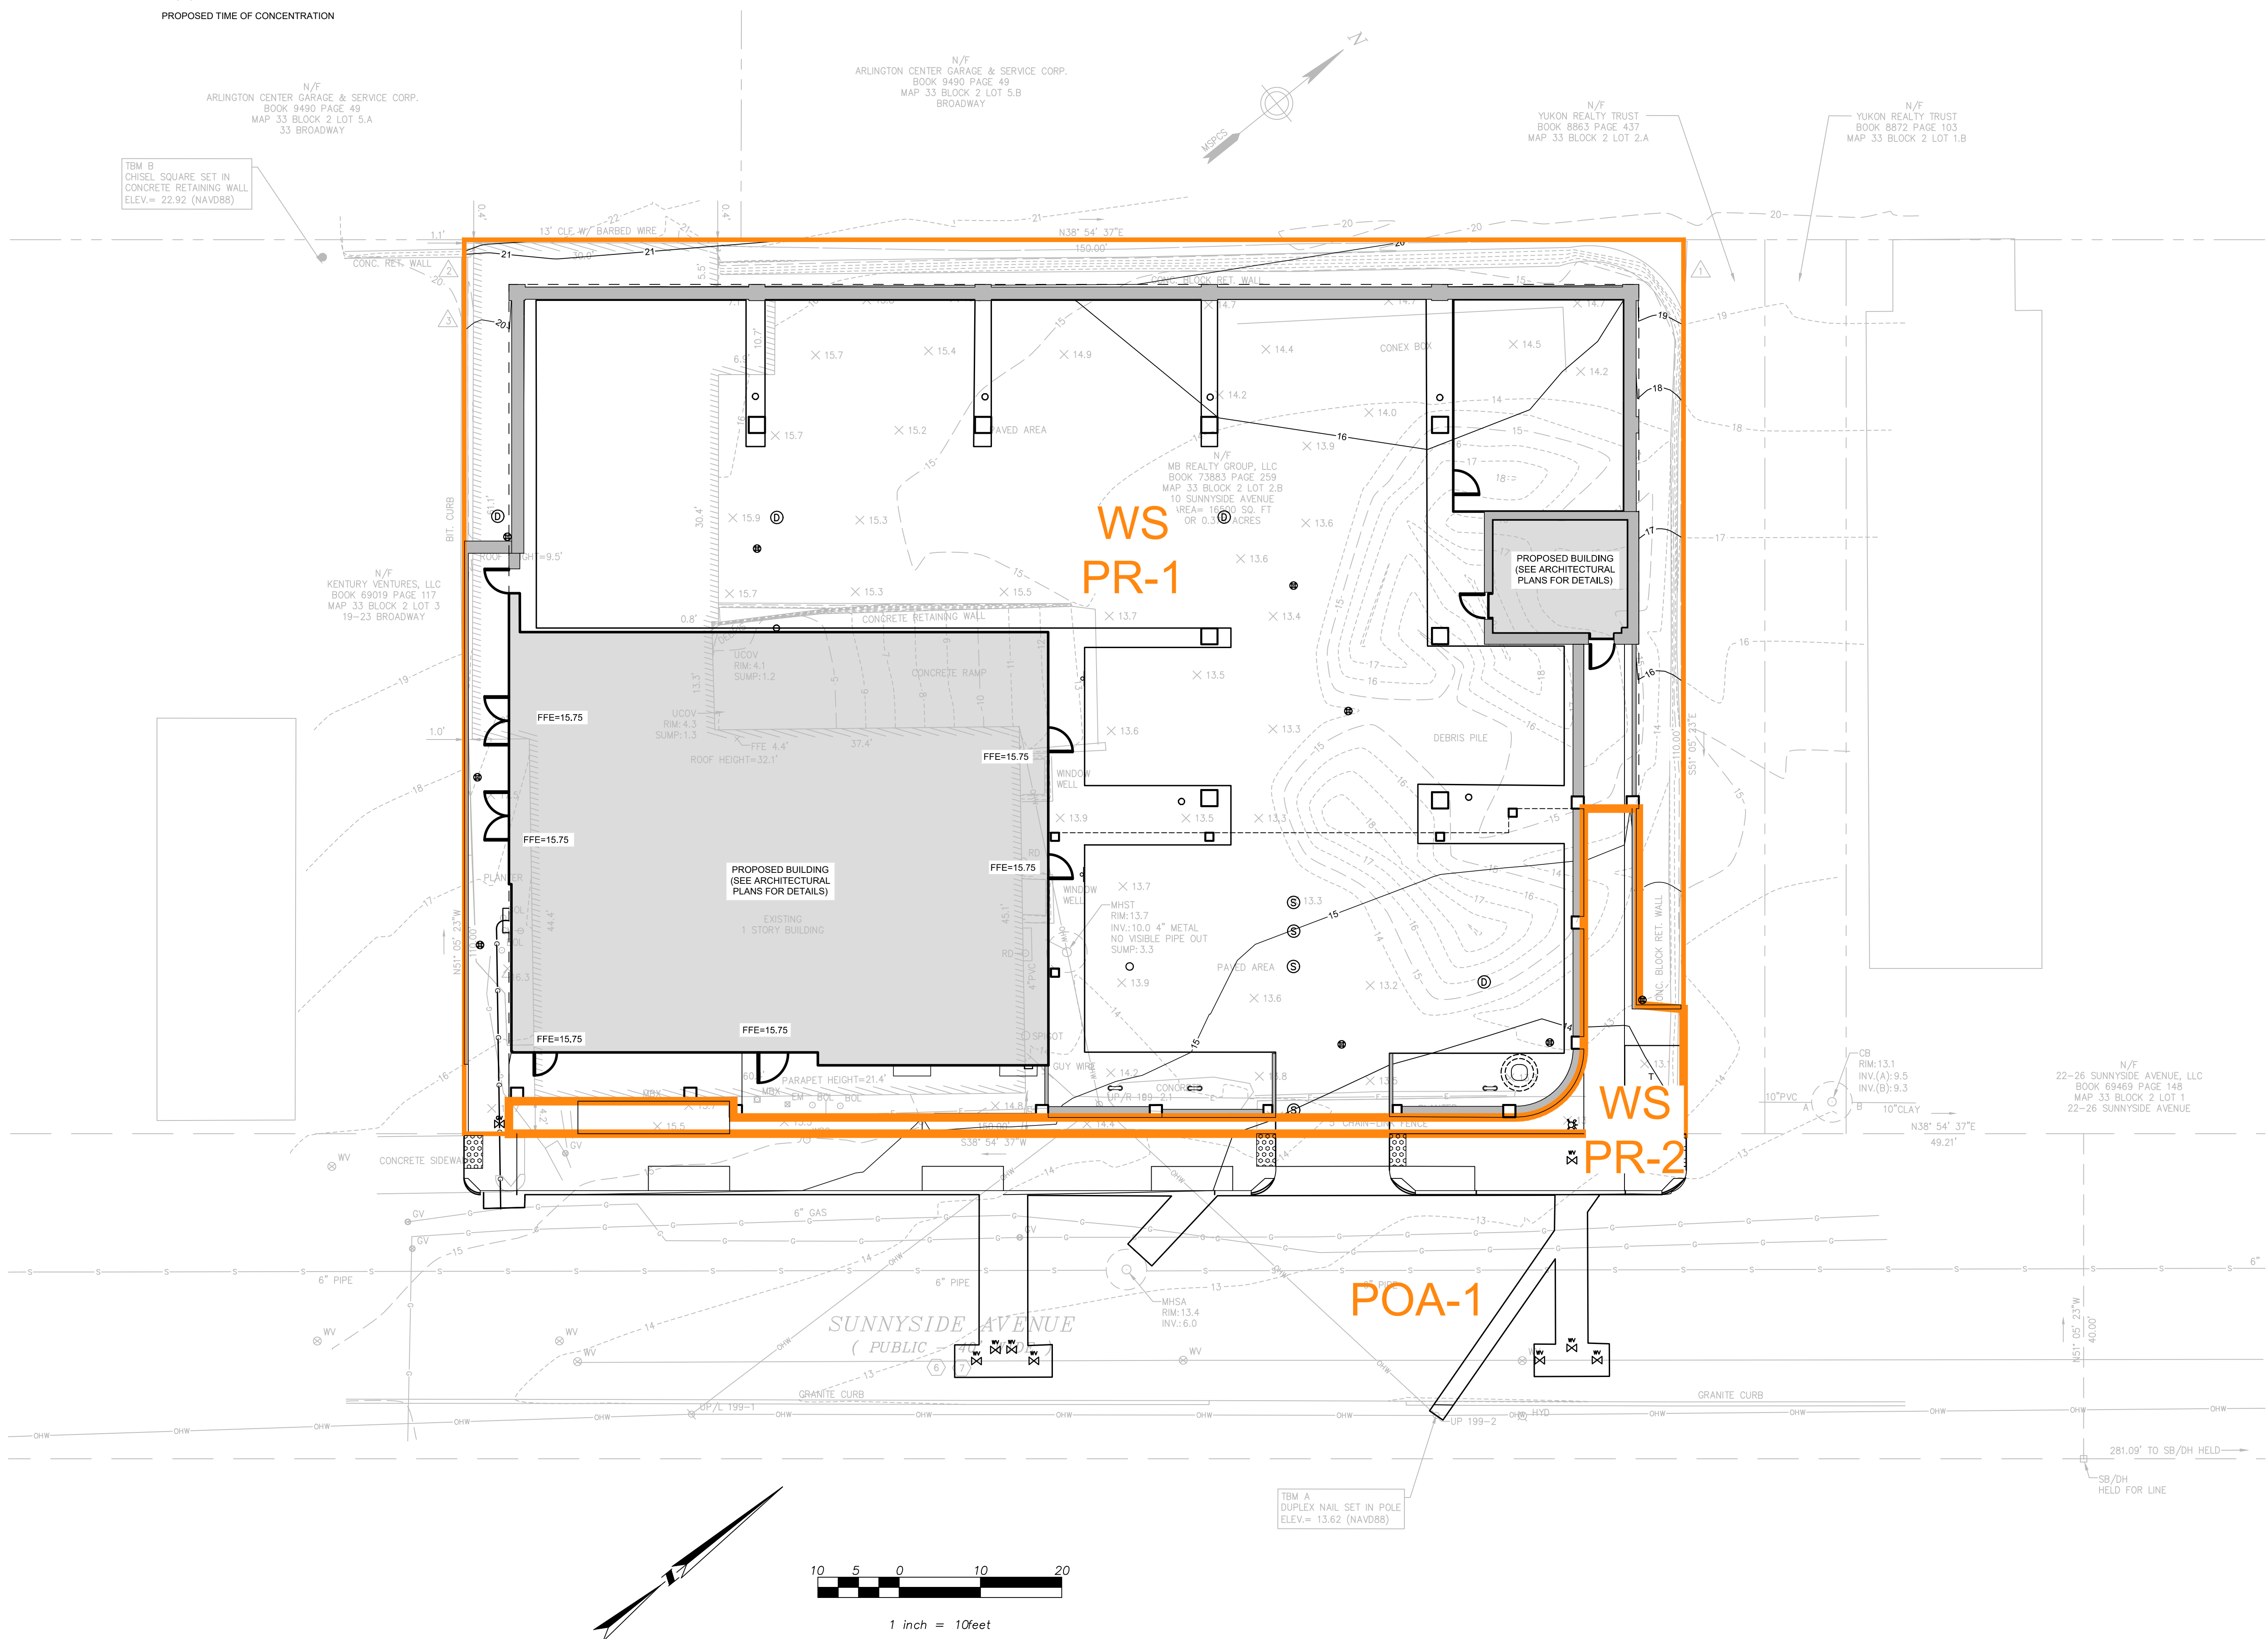


LEGEND:
 PROPOSED WATERSHED
 PROPOSED TIME OF CONCENTRATION



10 Sunnyside Avenue

PROJECT

Housing Corporation of Arlington

OWNER

utile
 ARCHITECTURE + URBAN DESIGN

115 KINGSTON ST
 BOSTON, MA 02111
 P 617.423.7200 F 617.423.1414
 utilidesign.com

ARCHITECT

samiotes
 Samiotes Consultants Inc.
 Civil Engineers • Land Surveyors
 20 A Street
 Framingham, MA 01701
 T 508.877.6688
 F 508.877.8349
 www.samiotes.com

CIVIL

DATE	REVISION

REVISIONS ON SHEET

SCALE
 1" = 10'
 Arlington, MA

PR-HYD

PR-HYD