


A4.4s


470 SF GROSS (UPPER)

428 SF GROSS (LOWER)
(470 SF - 42 SF)

898 SF (TOTAL)

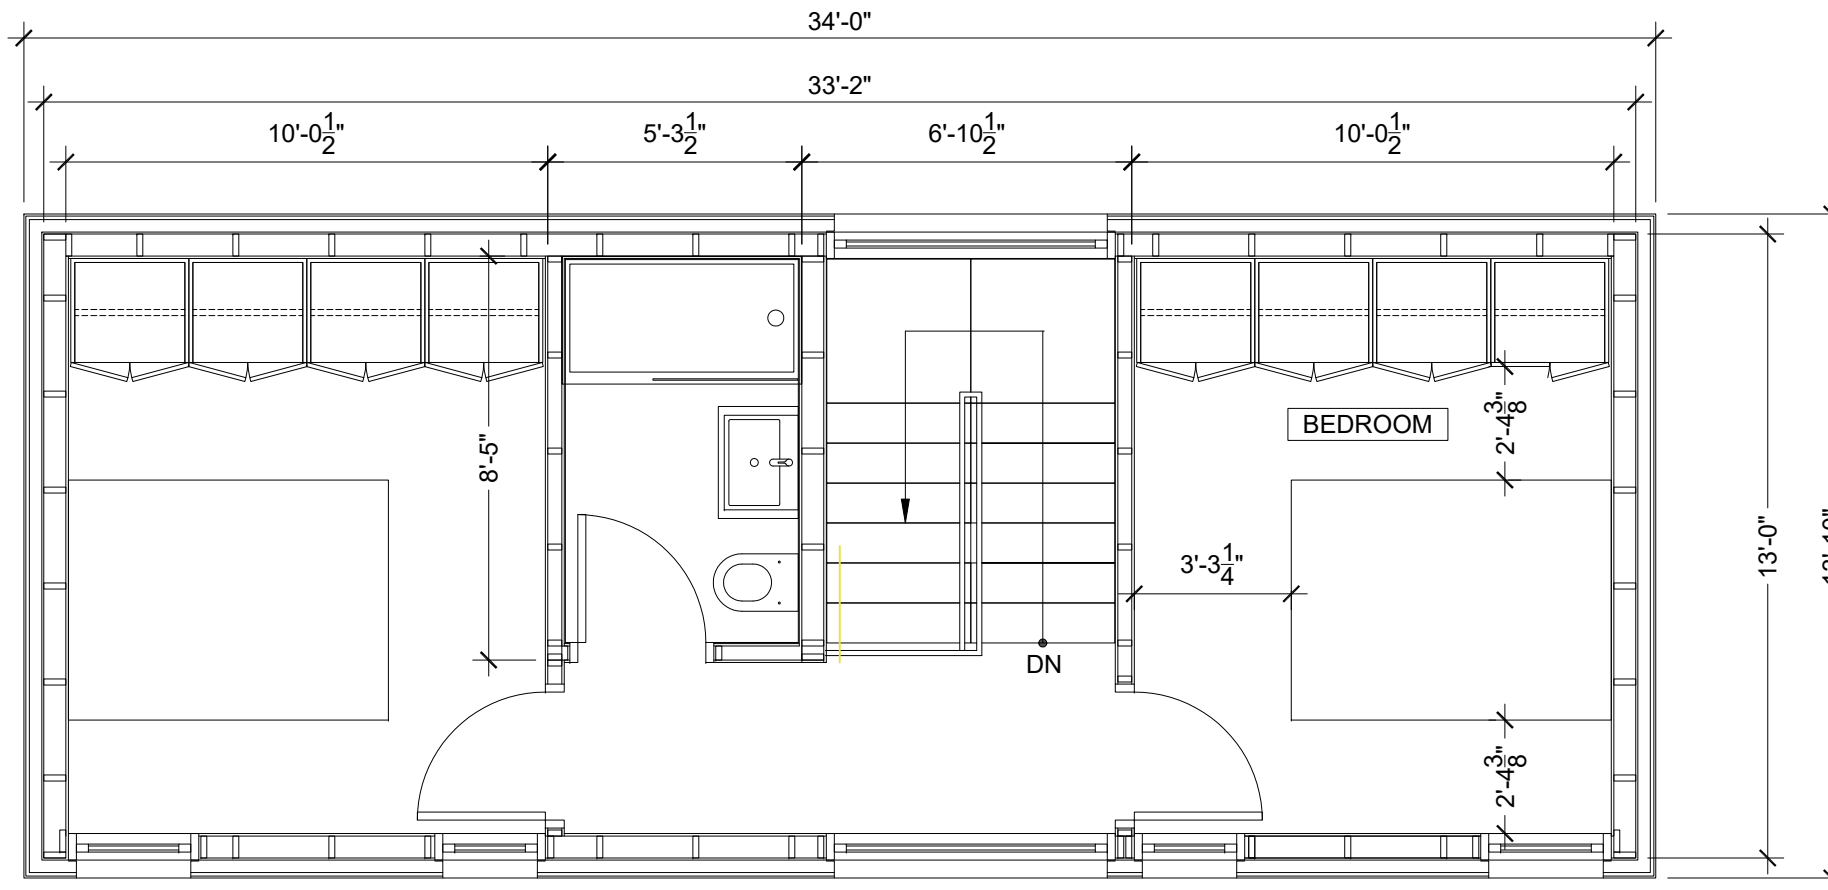

LEVEL 02

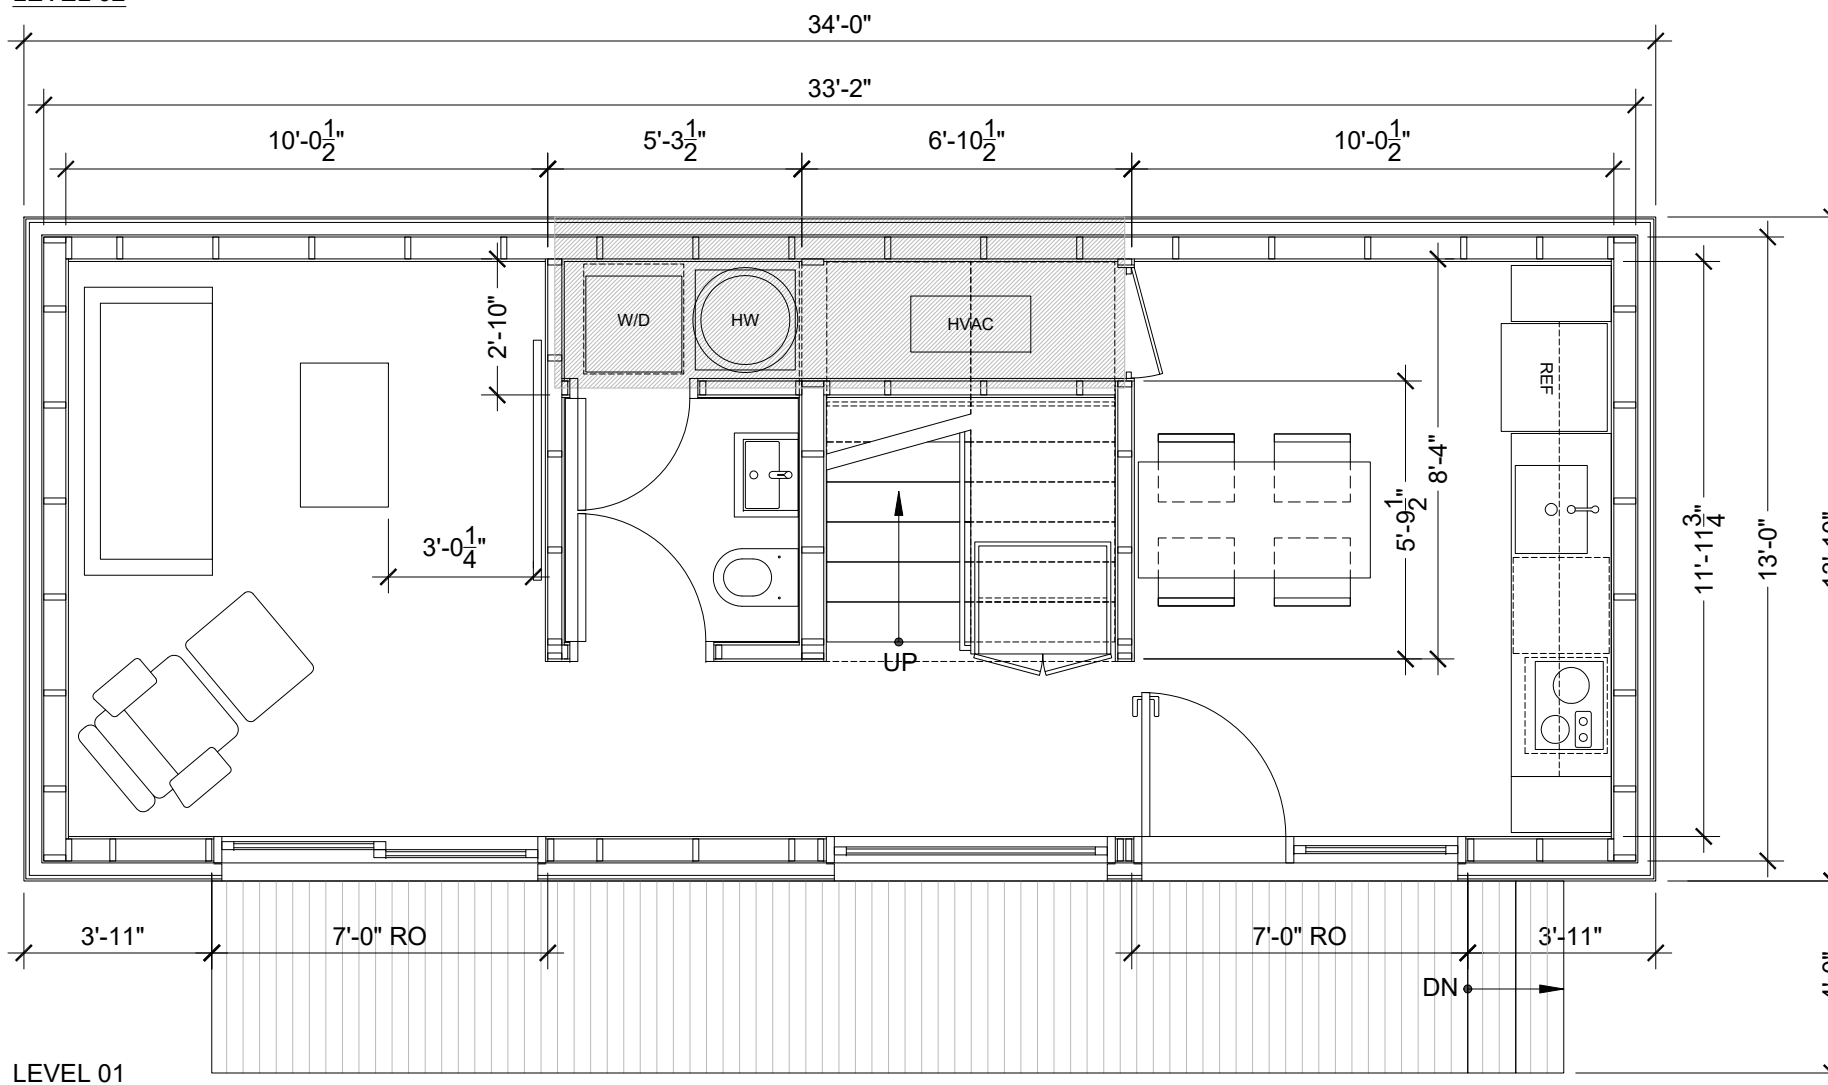

LEVEL 01