


20 TOTAL SQ FT
STORE FRONT IS 61' 5.25"



2 Mockup
 1/4" = 1'-0"

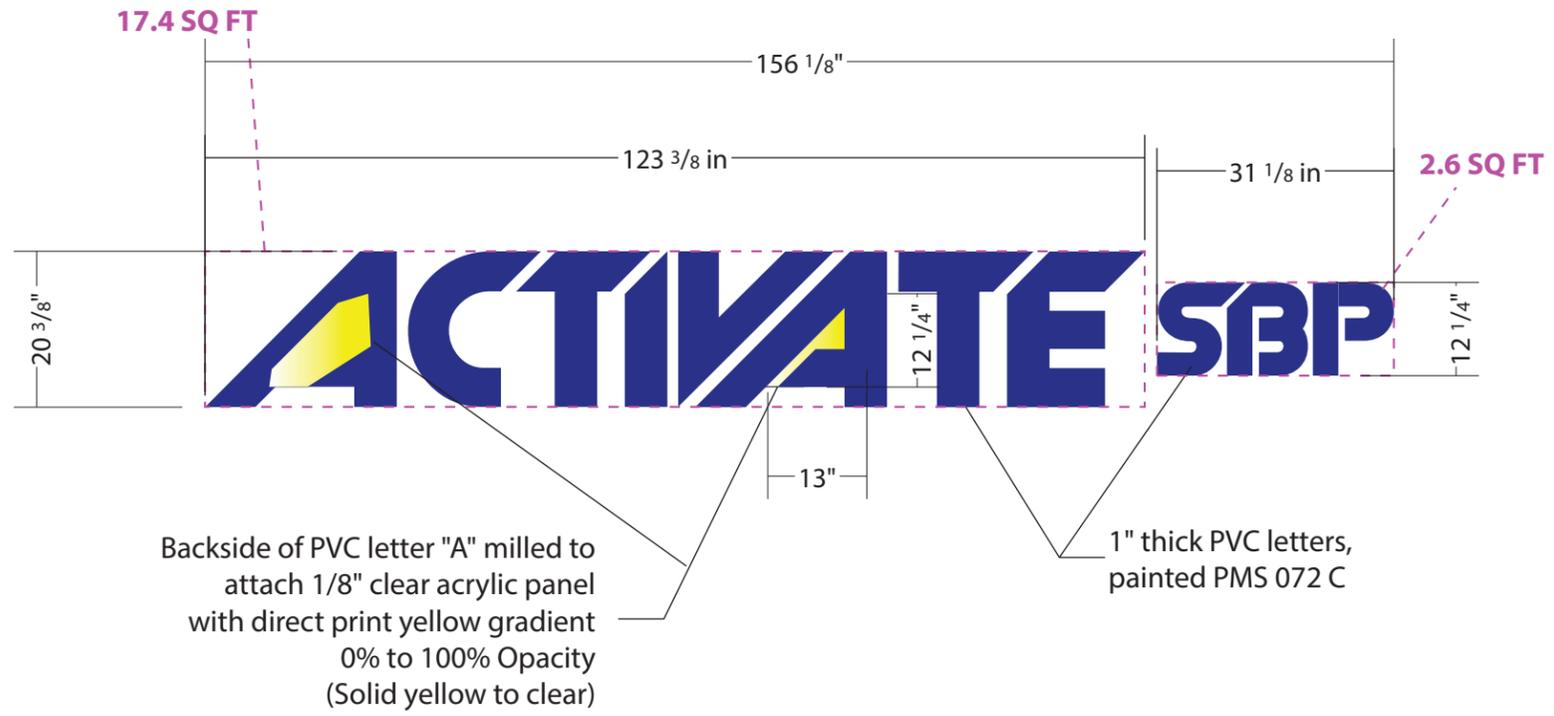

1 Front
 1/2" = 1'-0"

SIGN TYPE A Exterior Dimensional Logo

Quantity (1)

1" PVC Letters with painted finish. Letter "A"s are milled out on backside to hold 1/8" clear acrylic panel with direct print yellow gradient, which is clear-coated. Sign is mounted to exterior Masonite board.

PALETTE

- PAINT:** PMS 072 C
- PAINT:** Clear Coat
- GRAPHICS:** Direct print
- COLOR:** PMS 395 C, Gradient 0% to 100% Opacity

CLIENT: ACTIVATE SBP PROJECT / SIGN TYPE: EXTERIOR SIGNAGE DRAWN BY: JG JOB #: 25620-713846 DATE: 4/8/25




121 Westboro Road
 North Grafton, MA 01536
 P 508.839.5588
 F 508.839.9929
 www.sunshinesign.com

This drawing is given in confidence and may not be used or disseminated in any way without prior written consent from Sunshine Sign Company, Inc. All common law and copyright laws are hereby specifically reserved.


- Approved for Fabrication Revise and Resubmit
- Approved as Noted Rejected

 Name

 Signature

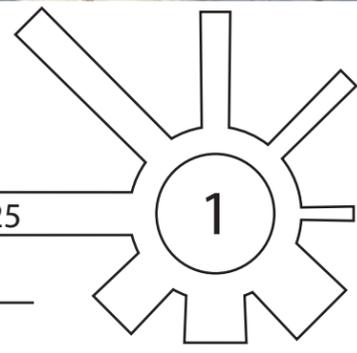

SIGN TYPE: A

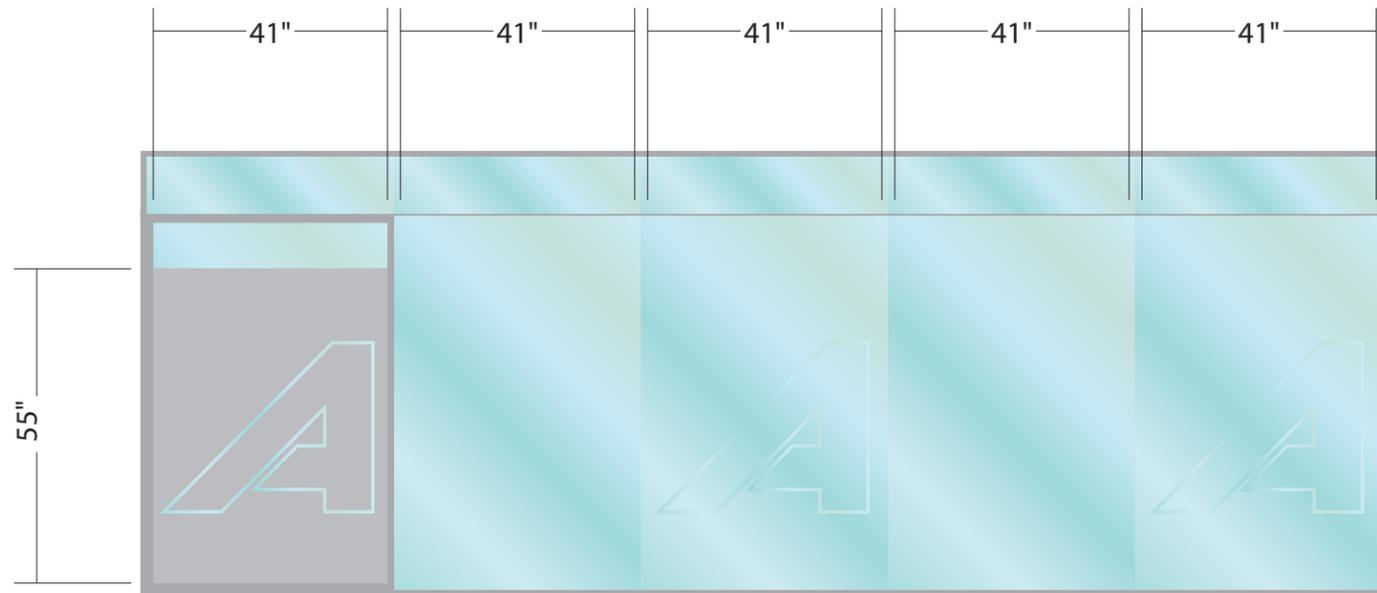

1 Front
3/8" = 1'-0"



2 Mockup
1/4" = 1'-0"

SIGN TYPE **B**

Dusted Crystal - Right Windows


Quantity (1)

Dusted crystal band with knocked-out graphics, applied 2nd surface to windows.

PALETTE



VINYL: Dusted Crystal w/ knocked-out graphics
2nd surface

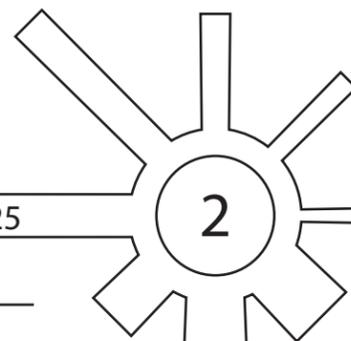

SIGN TYPE: B

CLIENT: ACTIVATE SBP

PROJECT / SIGN TYPE: EXTERIOR SIGNAGE

DRAWN BY: JG

JOB #: 25620-713846

DATE: 4/4/25

SUNSHINE
SIGN

121 Westboro Road
North Grafton, MA 01536
P 508.839.5588
F 508.839.9929
www.sunshinesign.com

This drawing is given in confidence and may not be used or disseminated in any way without prior written consent from Sunshine Sign Company, Inc. All common law and copyright laws are hereby specifically reserved.

Approved for Fabrication


Revise and Resubmit

Approved as Noted

Rejected

Name

Signature

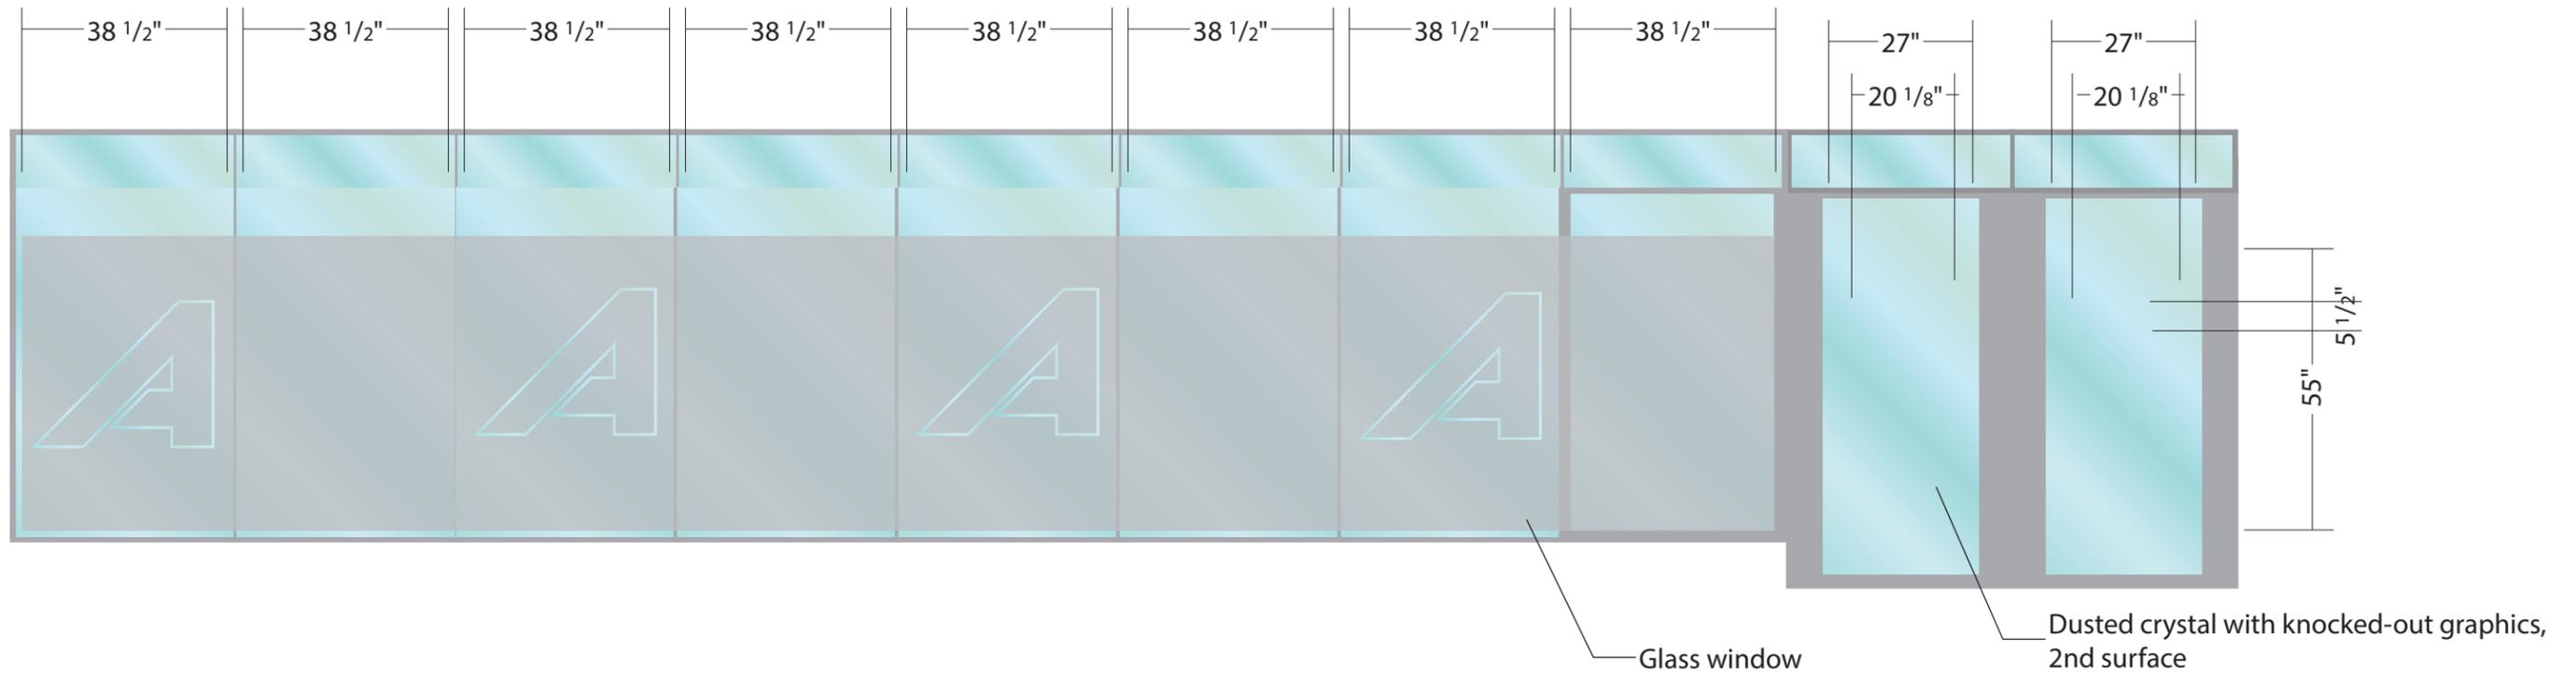

1 Front
3/8" = 1'-0"


SIGN TYPE C Dusted Crystal - Left Windows

Quantity (1)

Dusted crystal band with knocked-out graphics, applied 2nd surface to windows. Colored text & logo are 1st surface applied printed vinyl.

PALETTE

-  **VINYL:** Dusted Crystal w/ knocked-out graphics 2nd surface
-  **GRAPHICS:** Digital print, 1st surface
-  **COLOR:** PMS 072 C

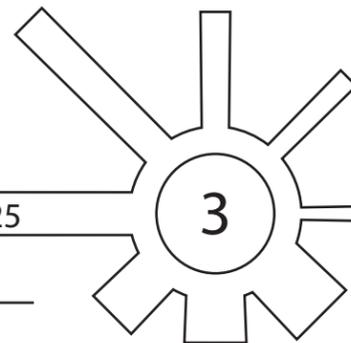

SIGN TYPE: C

CLIENT: ACTIVATE SBP

PROJECT / SIGN TYPE: EXTERIOR SIGNAGE

DRAWN BY: JG

JOB #: 25620-713846

DATE: 4/4/25

SUNSHINE
SIGN

121 Westboro Road
North Grafton, MA 01536
P 508.839.5588
F 508.839.9929
www.sunshinesign.com

This drawing is given in confidence and may not be used or disseminated in any way without prior written consent from Sunshine Sign Company, Inc. All common law and copyright laws are hereby specifically reserved.

- Approved for Fabrication
- Approved as Noted
- Revise and Resubmit
- Rejected

Name

Signature