


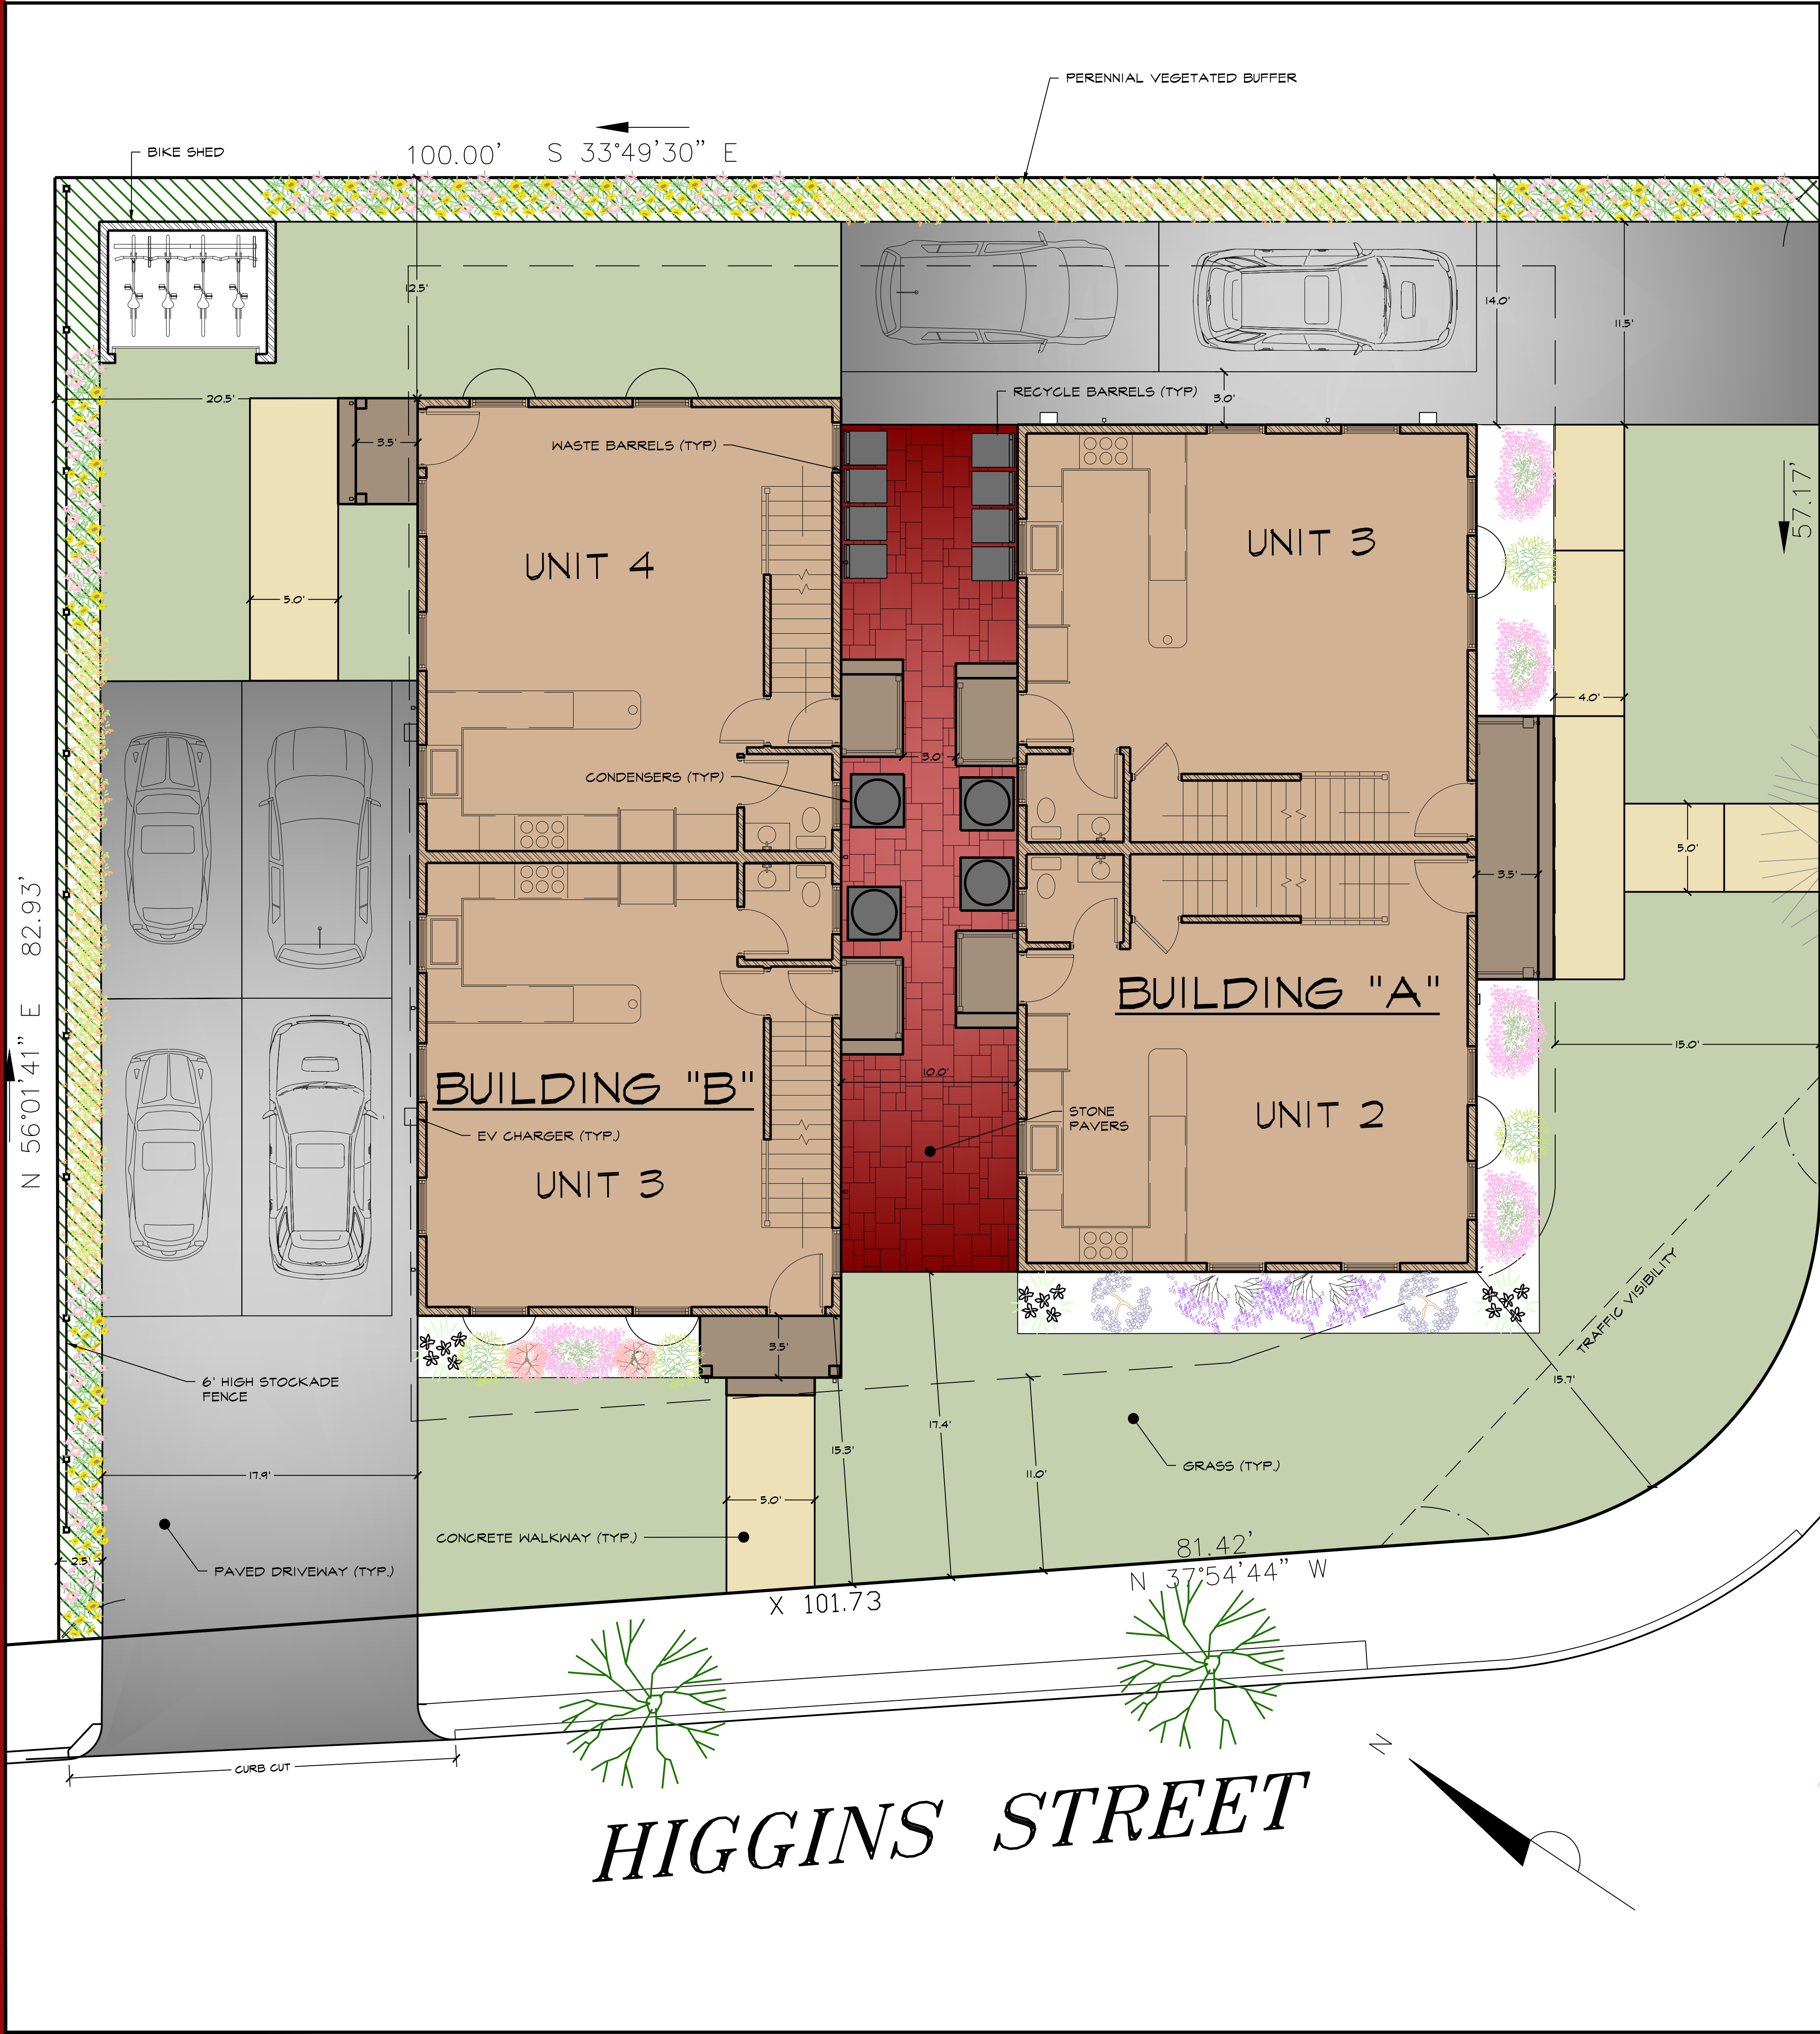

CONSULTANTS DESIGN TEAM:
CIVIL ENGINEER:
ASB DESIGN GROUP, LLC
363 BOSTON STREET
TOPSFIELD MA 01963
978.500.8419
ARCHITECT:
CORNERSTONE ARCHITECTS INC.
46 AUGUSTA WAY
N. CHELMSFORD MA 01863
617.694.5356



LOCATION PLAN
SCALE: 1"=200'
SOURCE: MASSMAPPER



PLANT SCHEDULE


- JAPANESE HOLLY (3)
- AZALEA PINK TRADITION (2)
- PJM RHODODENDRON (2)
- RHODODENDRON MAXIMUM ROSEUM (5)
- CYPRESS GOLD THREAD (3)
- HYDRANGEA ENDLESS SUMMER (2)

PERENNIAL VEGETATED BUFFER: RECOMMENDED PLANTINGS

NOTE: FINAL PERENNIAL LANDSCAPE BED AND RAIN GARDEN PLANTINGS WILL BE SELECTED AT THE TIME OF CONSTRUCTION AND WILL DEPEND ON NURSERY STOCK AVAILABILITY. ADDITIONAL PLANTING CAN BE SELECTED AS REPLACEMENTS FROM THE RECOMMENDATIONS LISTED ON THIS DRAWING.

INDEX OF SHEETS

- C1 SHEET 1 OF 2 LANDSCAPE PLAN
- C2 SHEET 2 OF 2 LANDSCAPE DETAILS

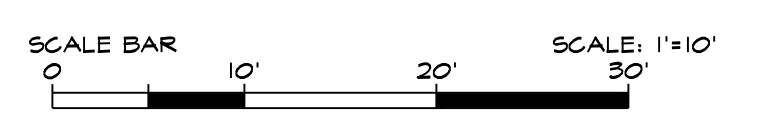

ASB

design group, LLC

civil engineering
traffic engineering
architecture
landscape design & construction

363 boston street, route 1
topsfeld, ma 01983

project title:

9-11 ROBBINS ROAD
ARLINGTON, MA

prepared for:

WILLIAM MAHONEY
9-11 ROBBINS ROAD
ARLINGTON, MA

parcel identification:

map: N.A.
block: N.A.
parcel: 148-0004-0006
lot: N.A.

revisions

no.	date	description
0	12/30/25	ISSUED FOR REVIEW

plan submission

LANDSCAPE PLAN

date: 12.30.2025
scale: 1"=10'
job no: 2025-46
DEP no: N.A.

Thad D. Berry
No. 41255
CIVIL
STATE OF MASSACHUSETTS
REGISTERED PROFESSIONAL ENGINEER

drawing name

LANDSCAPE PLAN

drawing number

C1

sheet 1 of 2